



Park Farm, Northmoor

Do not scale from this print. Use figured dimensions only. Contractors are responsible for taking and checking site dimensions.
Design copyright is vested in the Company below from whom consent must be obtained for copying or reproducing this drawing.

PRELIMINARY

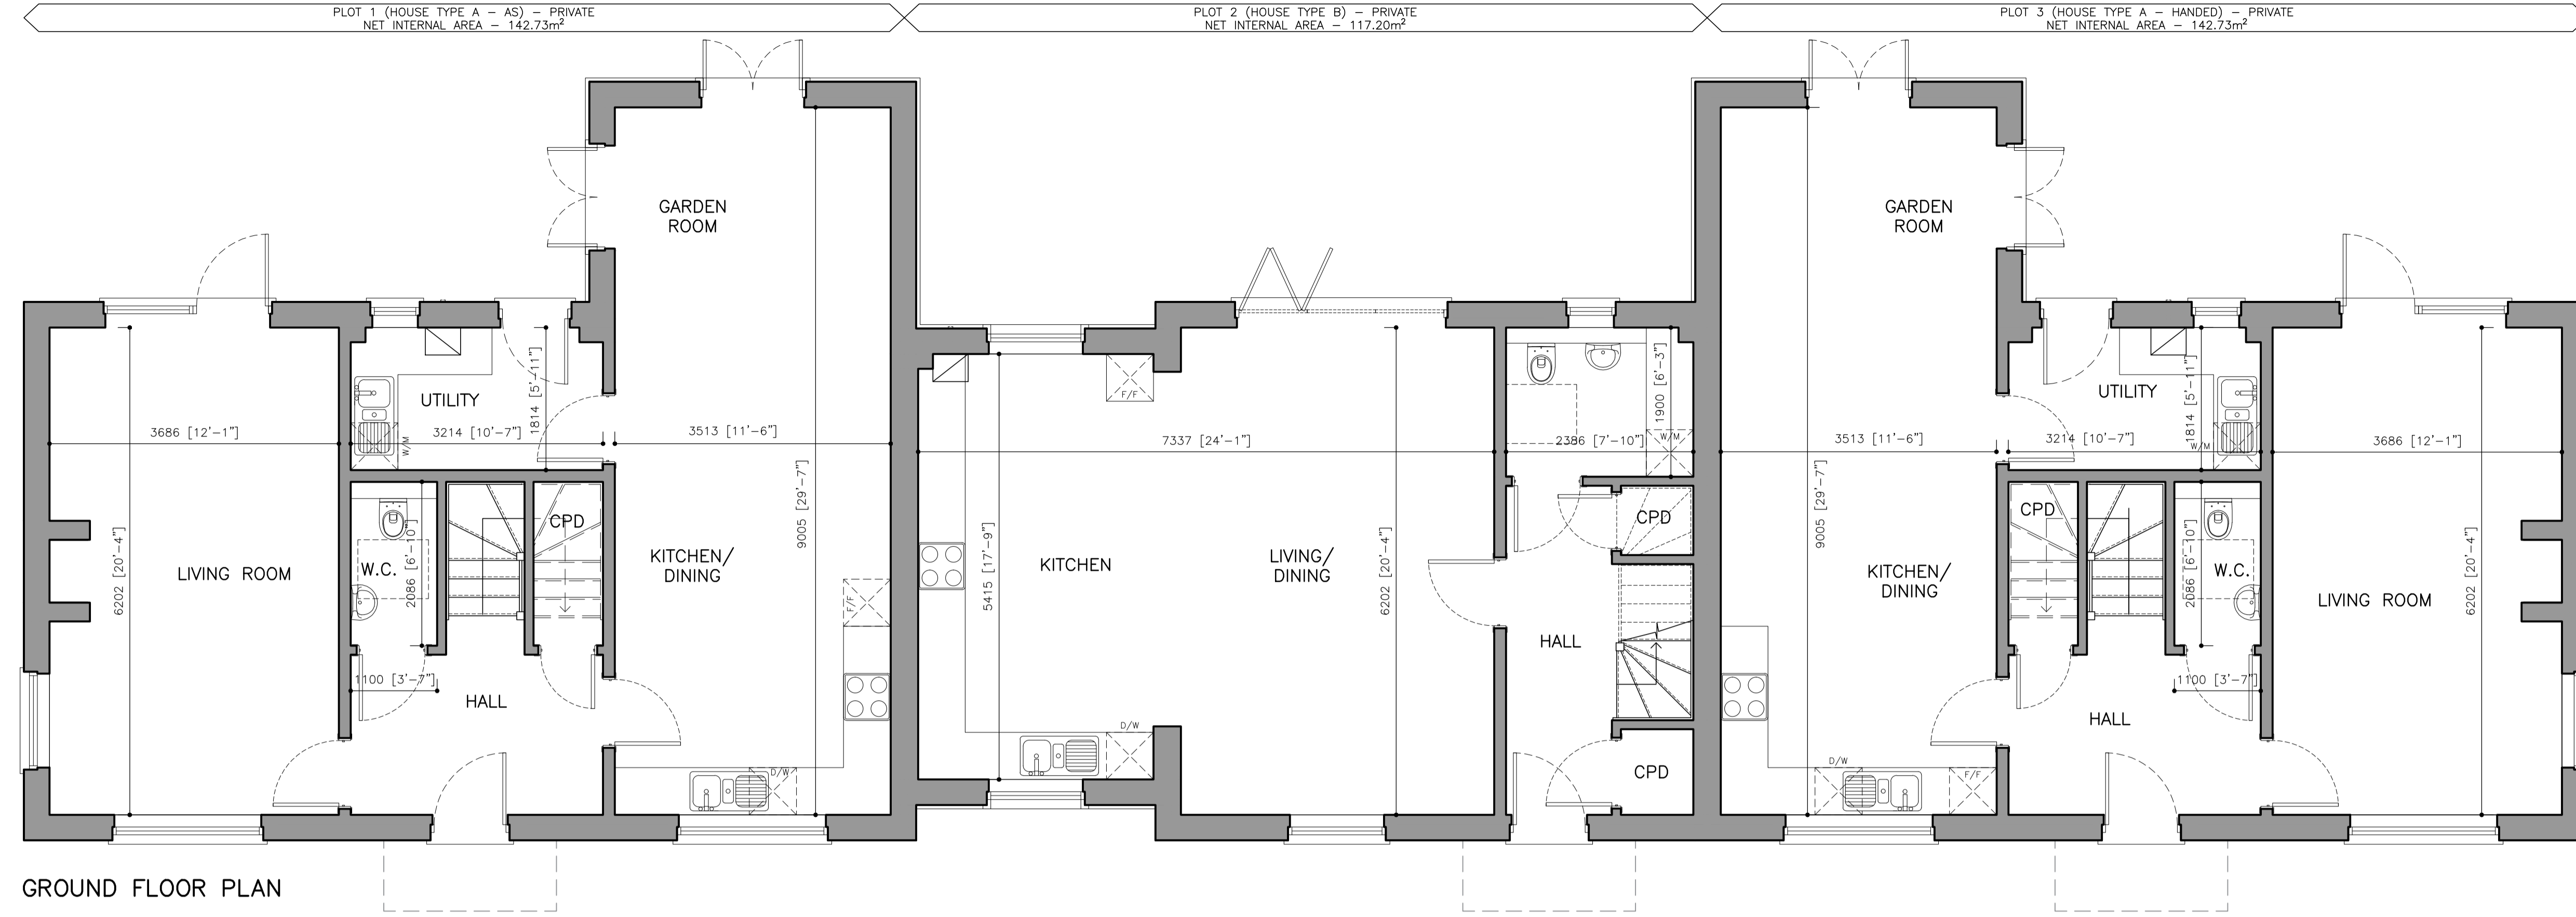

GROUND FLOOR PLAN

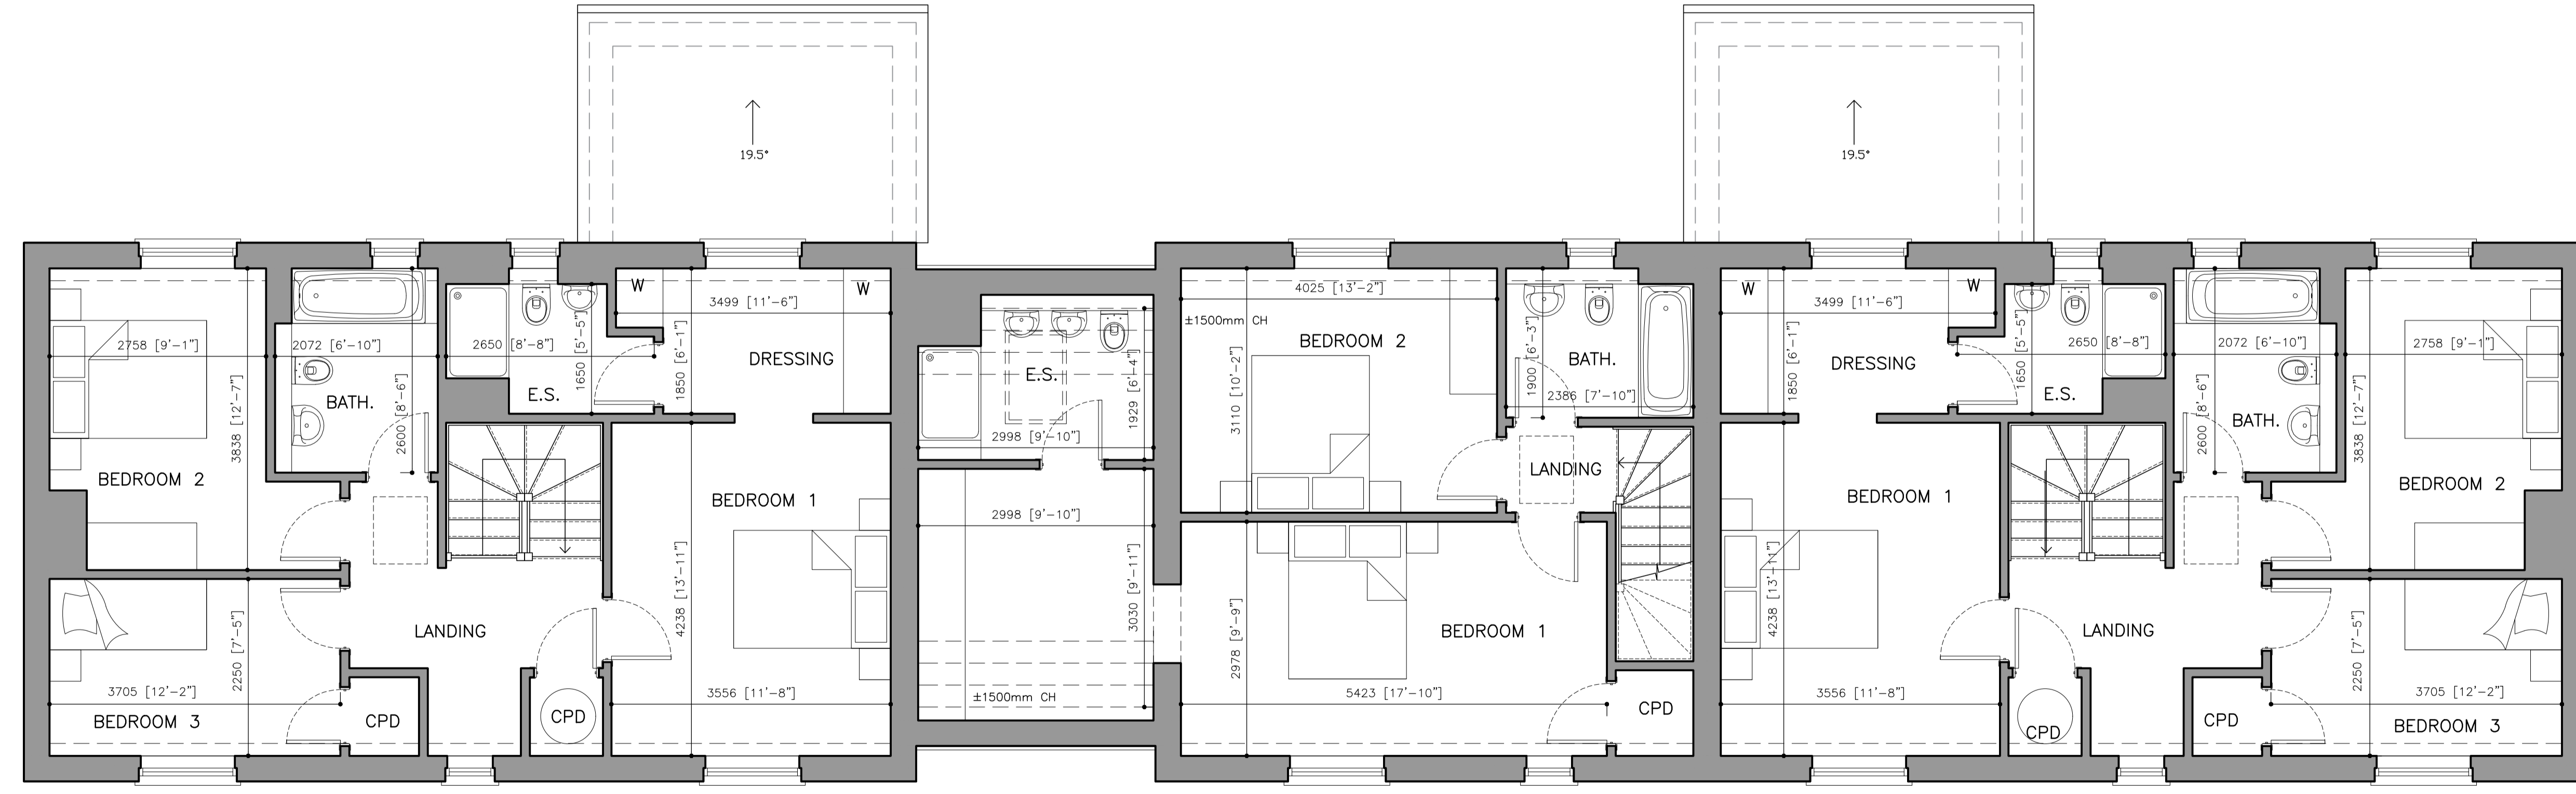

FIRST FLOOR PLAN

Plots 1, 2 & 3 - House Types A & B - Ground Floor Sales Plans

	Project: Park Farm, Northmoor	Drawing No. 337.16.700
	Title: Plots 1, 2 & 3 - House Types A & B - Ground Floor Sales Plans	
Scale: 1:50 @ A1	Date: July 16	Checked: Tkh
13 ARM & SWORD LANE OLD HATFIELD, HERTS T 01707 270 077 W www.ashbydesign.co.uk	Drawn: CP	Revision: -