


PLOT 9 (HOUSE TYPE H) - PRIVATE  
NET INTERNAL AREA - 146.32m<sup>2</sup>

PLOT 10 (HOUSE TYPE J) - PRIVATE  
NET INTERNAL AREA - 189.59m<sup>2</sup>

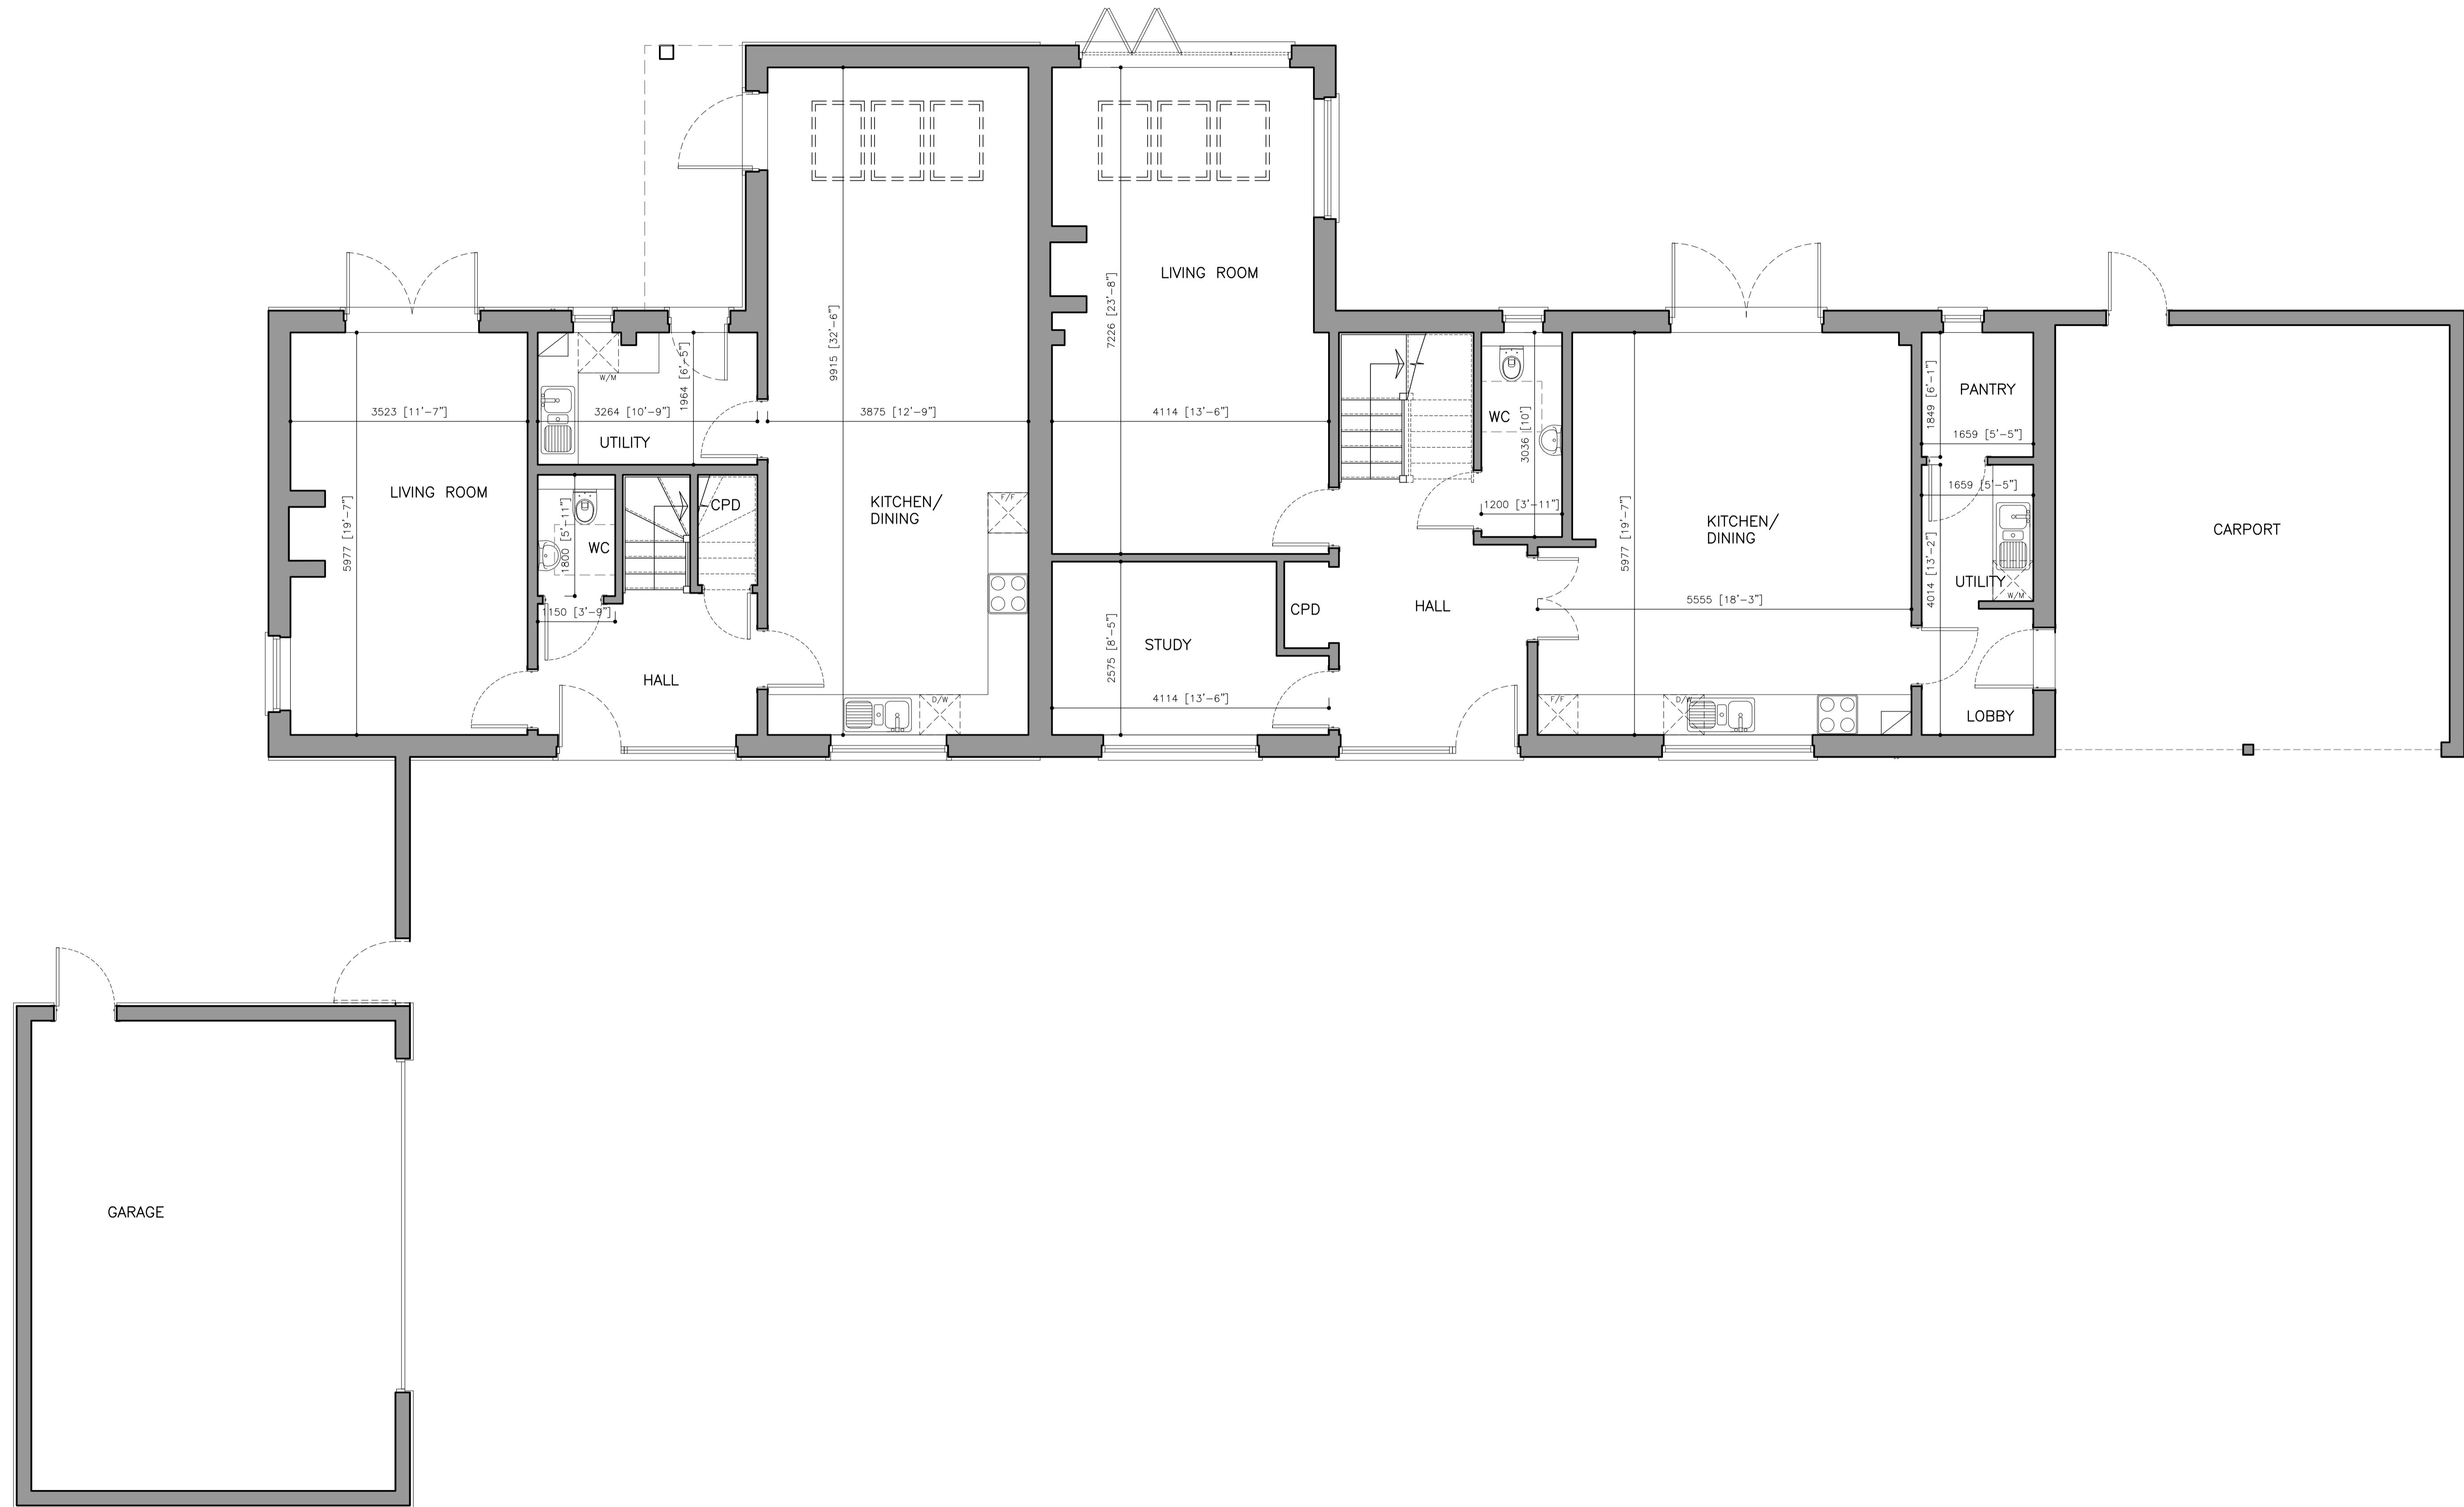

GROUND FLOOR PLAN

## Plots 9 & 10 - Types H & J - Ground Floor Sales Plan

	Project: Park Farm, Northmoor	Title: Plots 9 & 10 - Types H & J - Ground Floor Sales Plan	Drawn: CP	Checked: TKh
	Date: July 16	Scale: 1:50 @ A1	Drawing No.: 337.16.708	Revision: -

13 ARM & SWORD LANE  
OLD HATFIELD HERTS AL9 5EH  
T 01707 270 077 W www.ashbydesign.co.uk