


NOTE:
ALL DIMENSIONS MUST BE CHECKED ON SITE AND NOT SCALED FROM THIS DRAWING.
FOR USE IN PRECISE NAMED LOCATION ONLY. COPYRIGHT RESERVED.

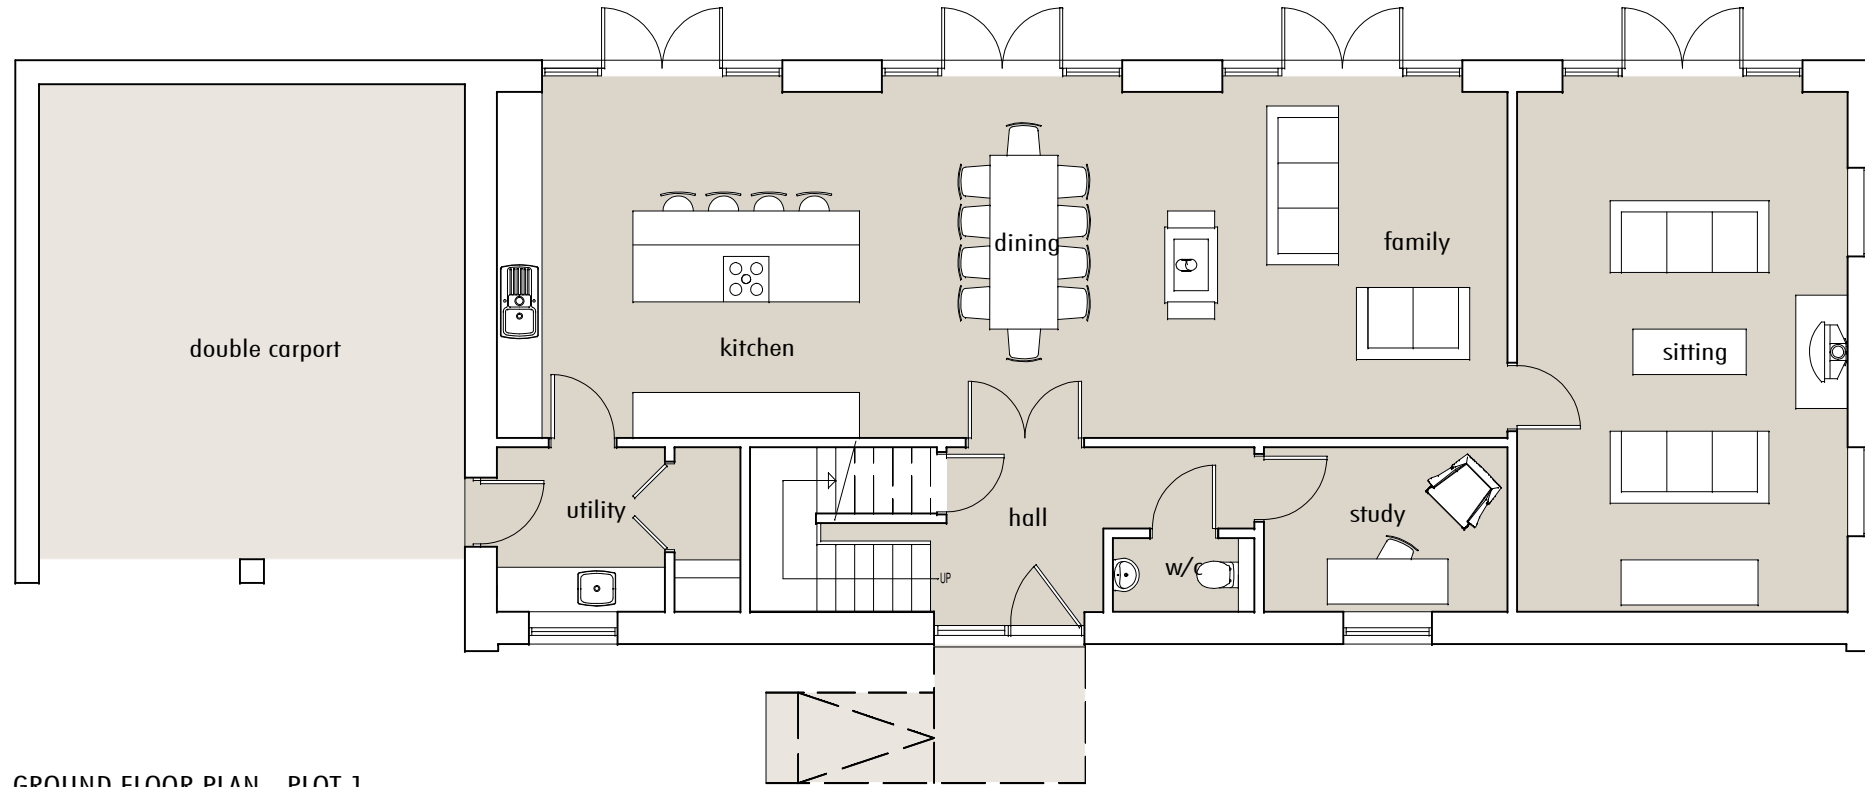

GROUND FLOOR PLAN - PLOT 1

revision date description
status

project title
LAND ADJ. THE WHITE HOUSE
WOODPERRY ROAD
BECKLEY OX3 9UZ


drawing title
PLOT 1 - FLOOR PLANS

client name
MR. B. PARROTT

first issued dd/mm/yy drawn AC scale 1:100 @ A3

job/drawing no/revision
15116 - PUB1030

The Studio, 70 Church Road, Wheatley, Oxford, OX33 1LZ
01865 873936 | info@andersonorr.com | www.andersonorr.com

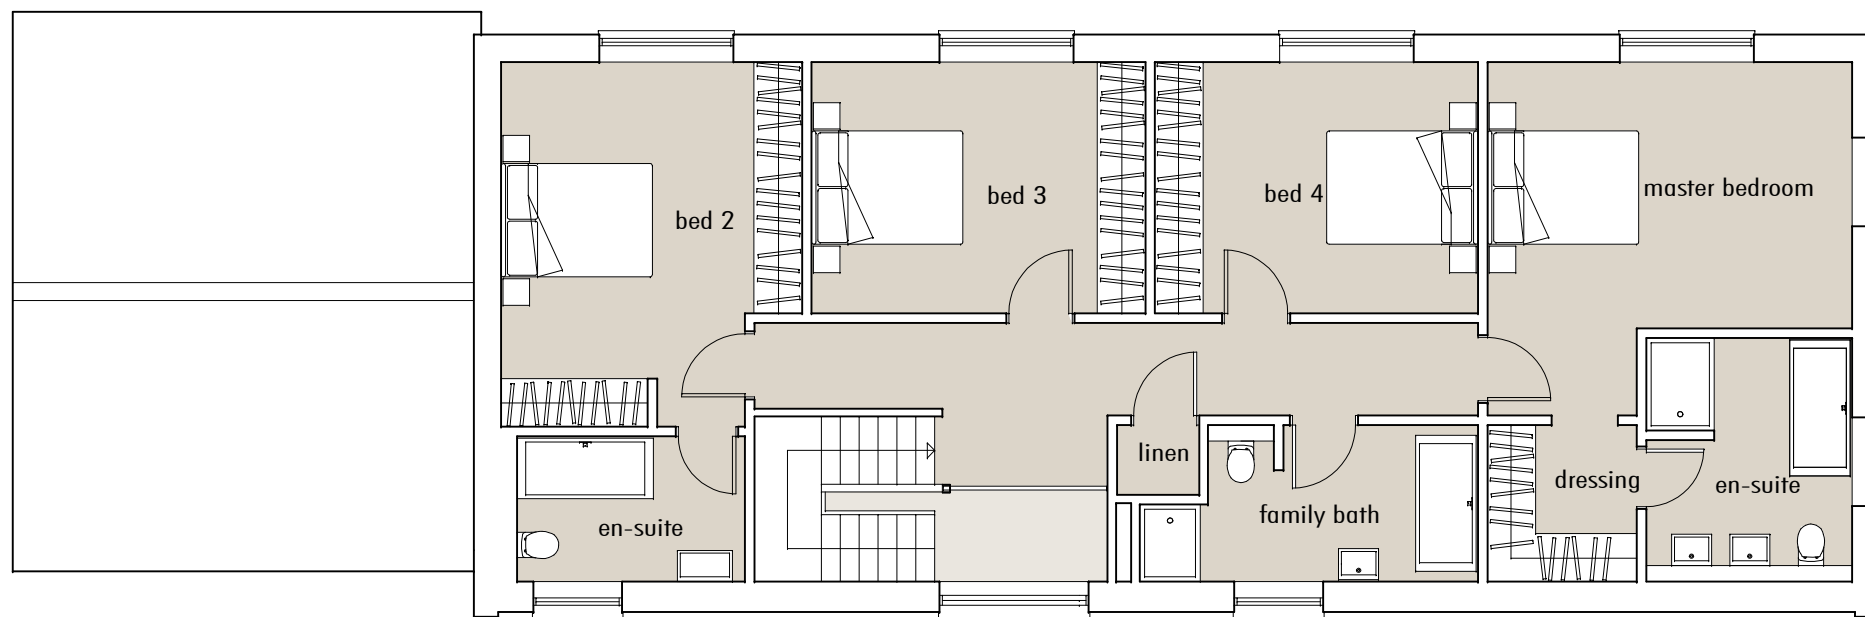

FIRST FLOOR PLAN - PLOT 1

Anderson Orr
Architects