



NOTE:
ALL DIMENSIONS MUST BE CHECKED ON SITE AND NOT SCALED FROM THIS
DRAWING.
FOR USE IN PRECISE NAMED LOCATION ONLY. COPYRIGHT RESERVED.

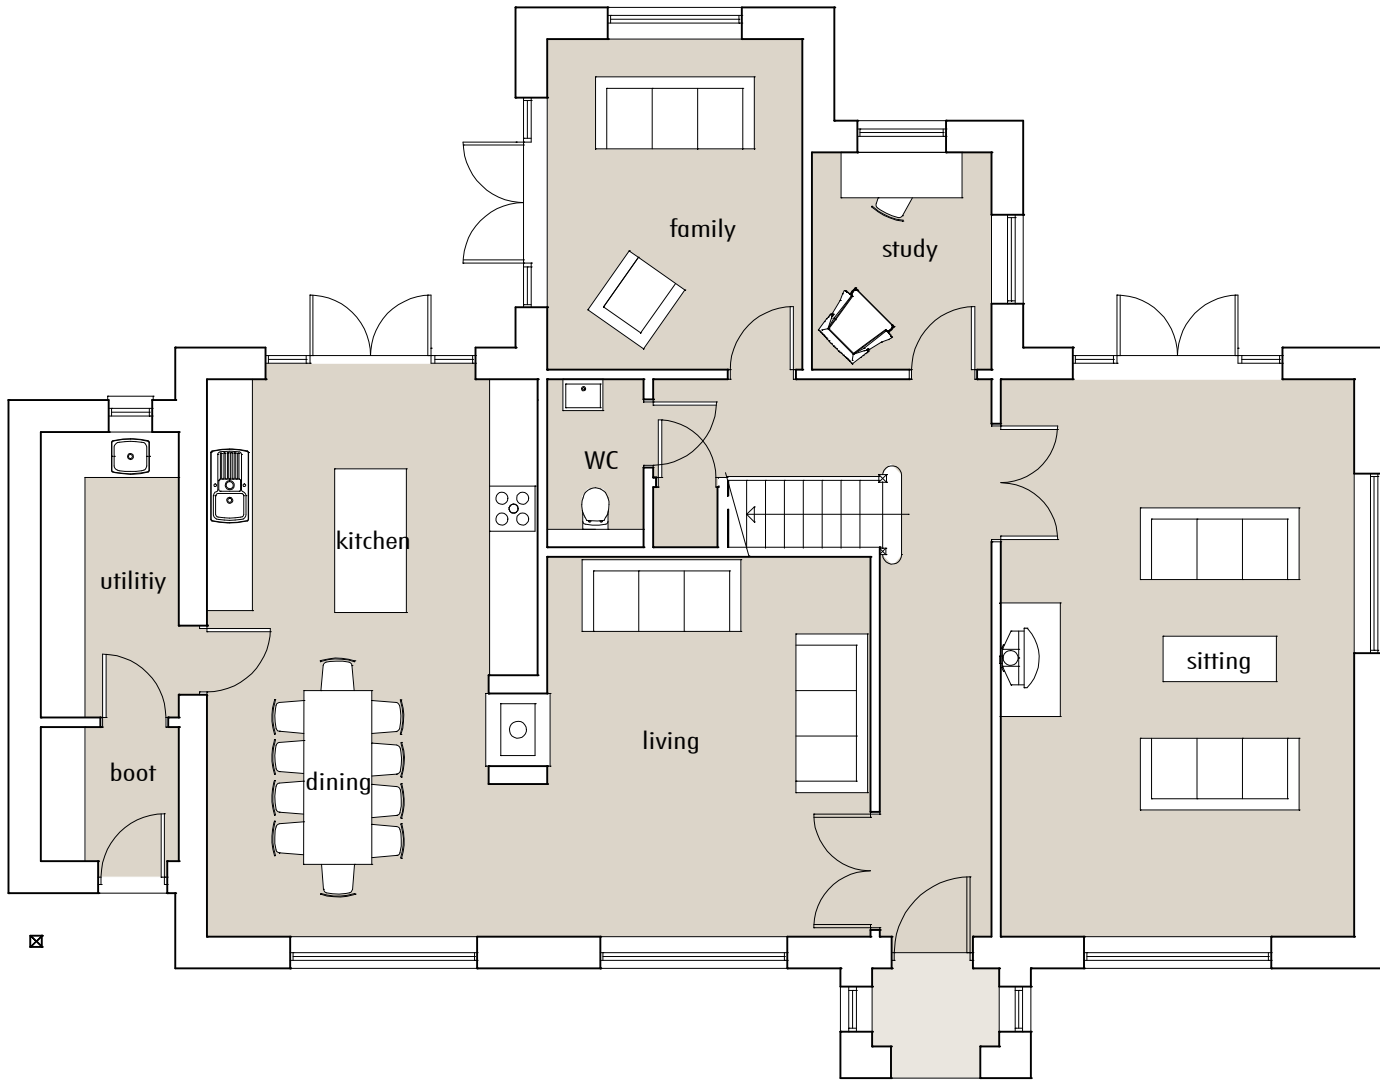

GROUND FLOOR PLAN - PLOT 3

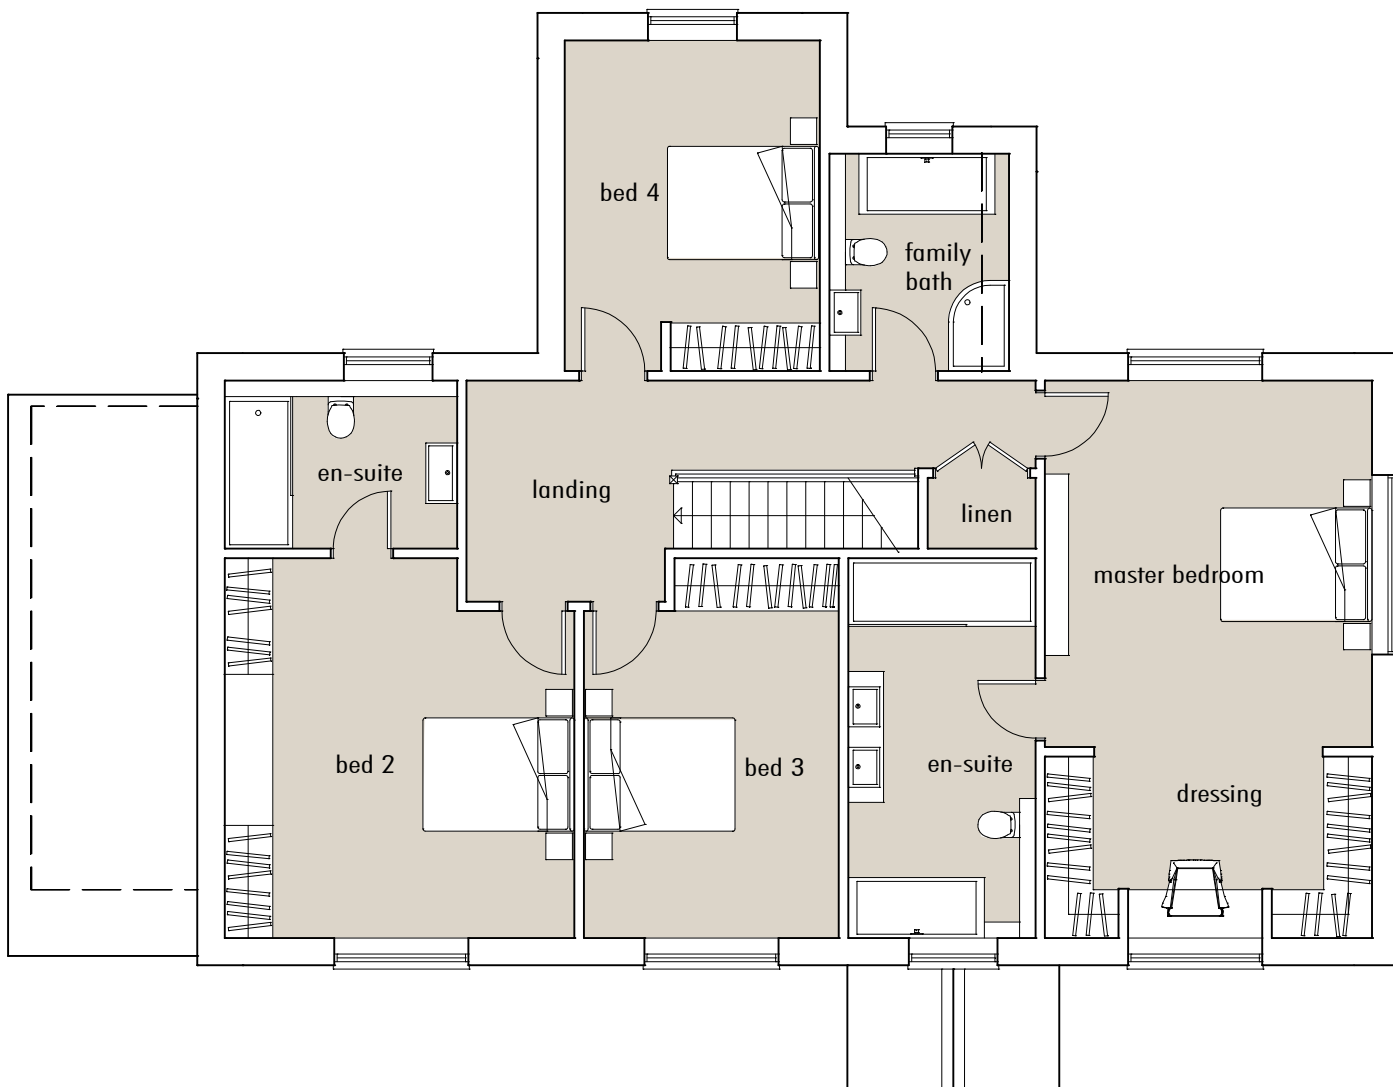

FIRST FLOOR PLAN - PLOT 3

status

project title
LAND ADJ. THE WHITE HOUSE
BECKLEY ROAD, STANTON ST. JOHN
OX33 1AF

drawing title
PLOT 3 - FLOOR PLANS

client name
MR. B. PARROTT

first issued dd/mm/yy drawn AC scale 1:100 @ A3

job/drawing no/revision

15116 - PUB3030

The Studio, 70 Church Road, Wheatley, Oxford, OX33 1LZ
01865 873936 | info@andersonorr.com | www.andersonorr.com