


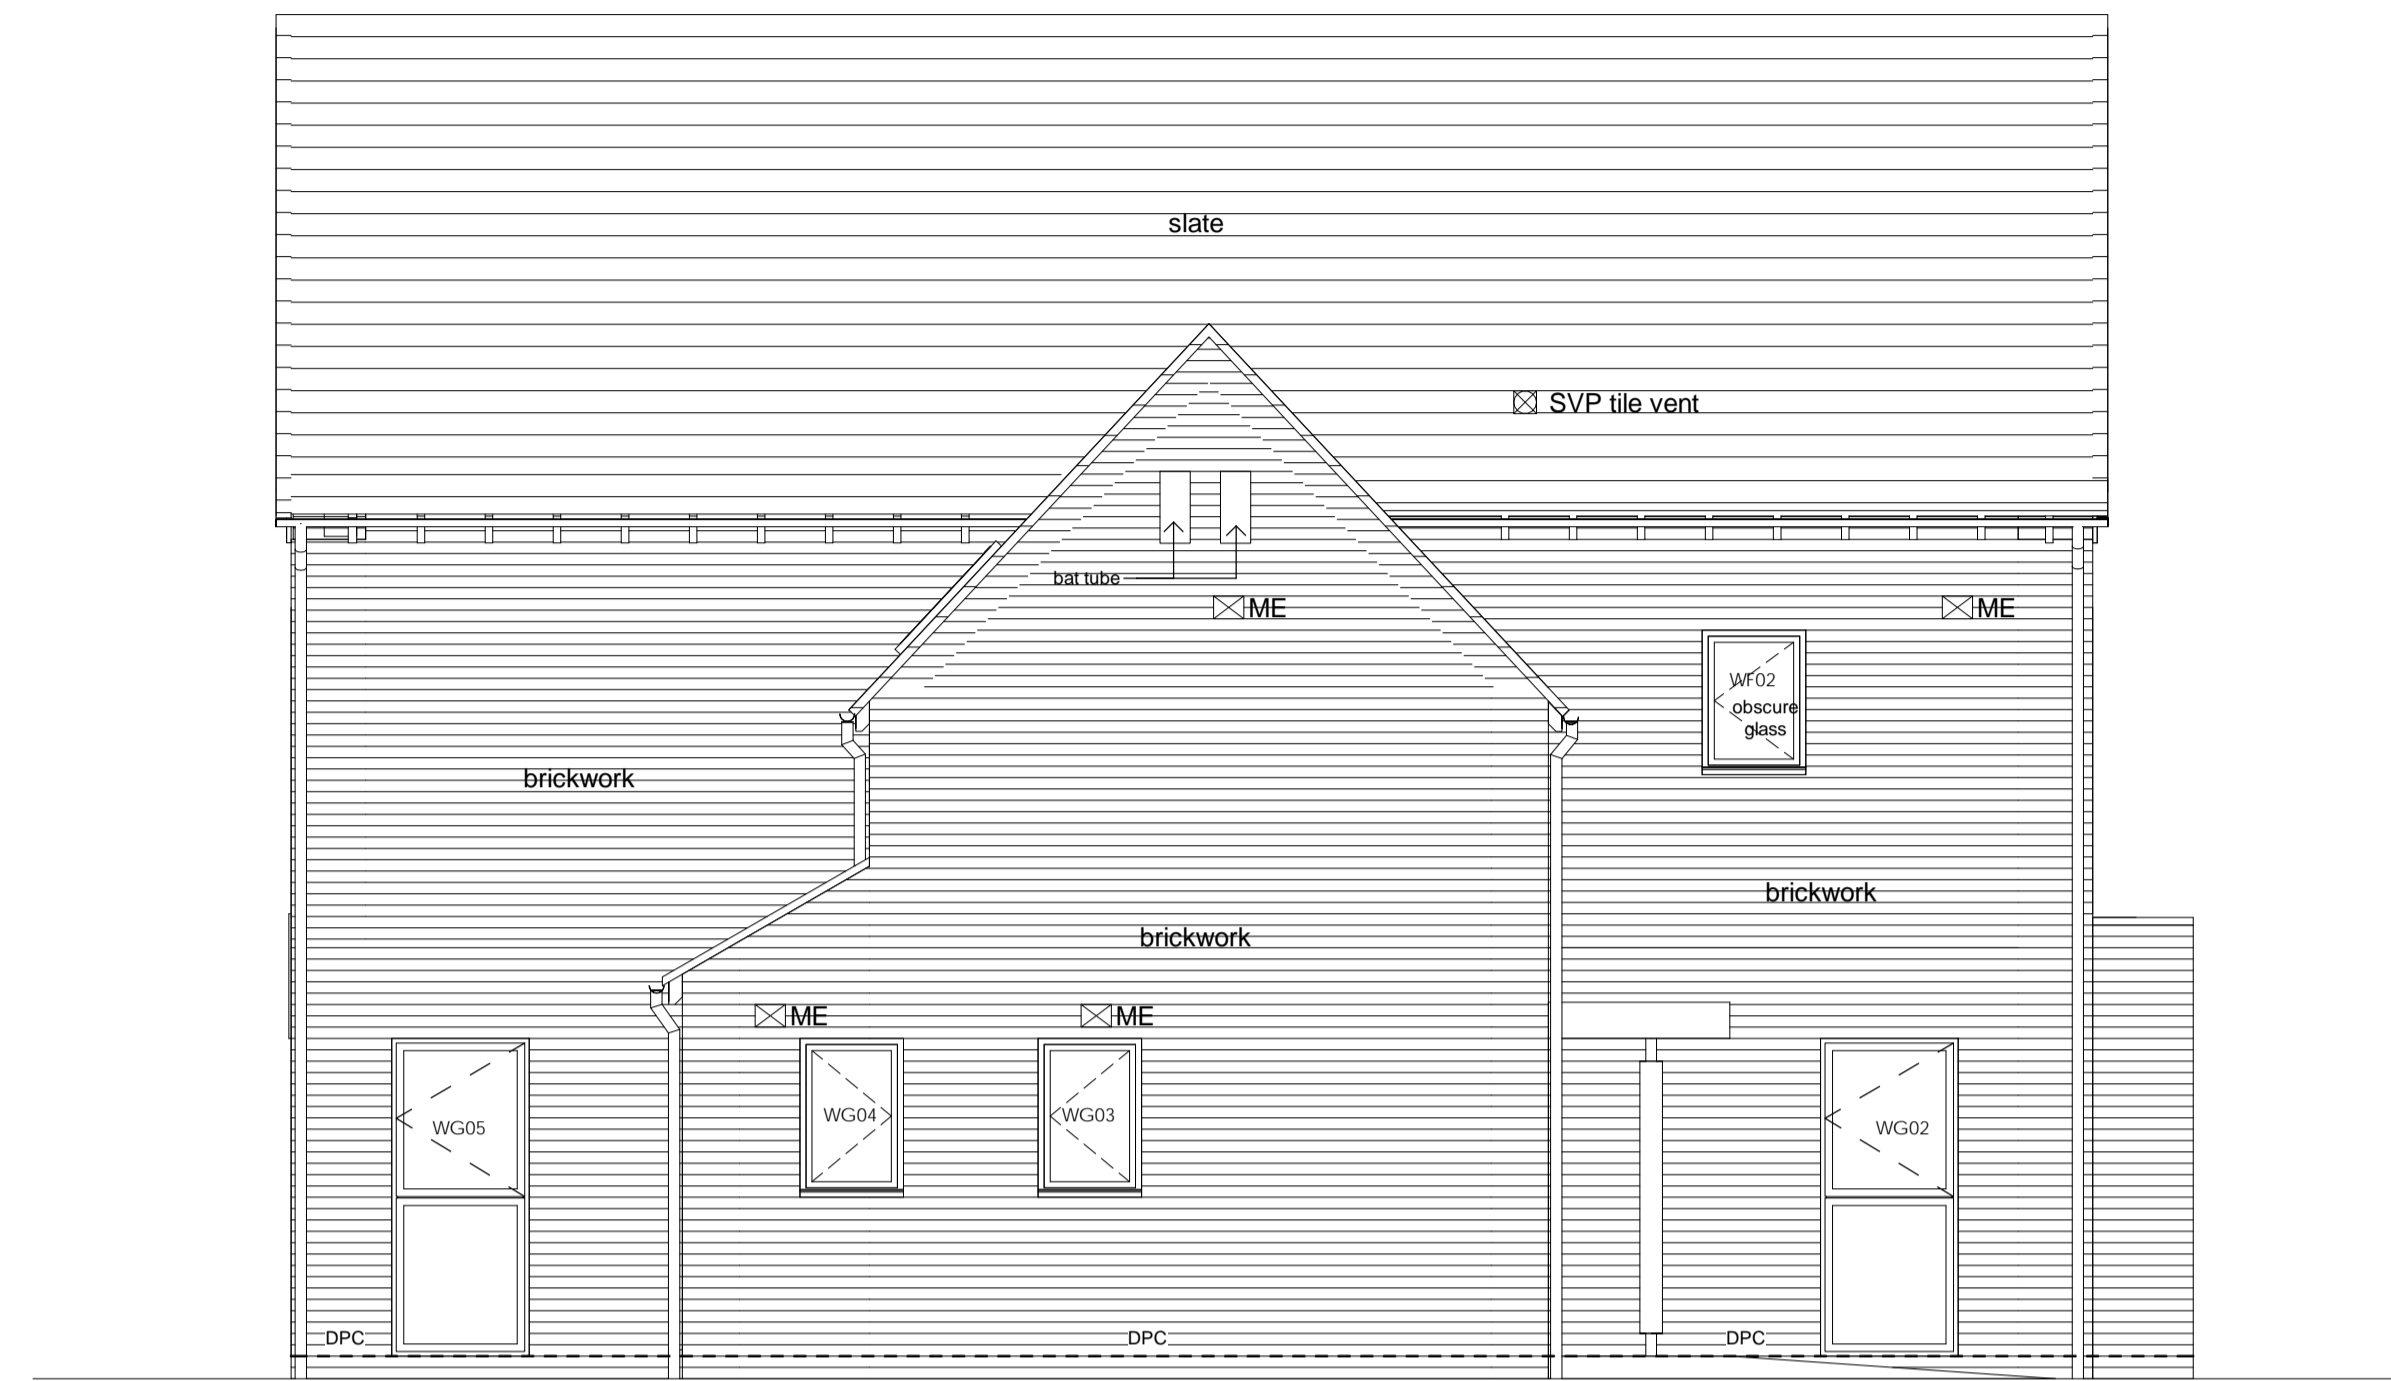


North Elevation



East Elevation



South Elevation

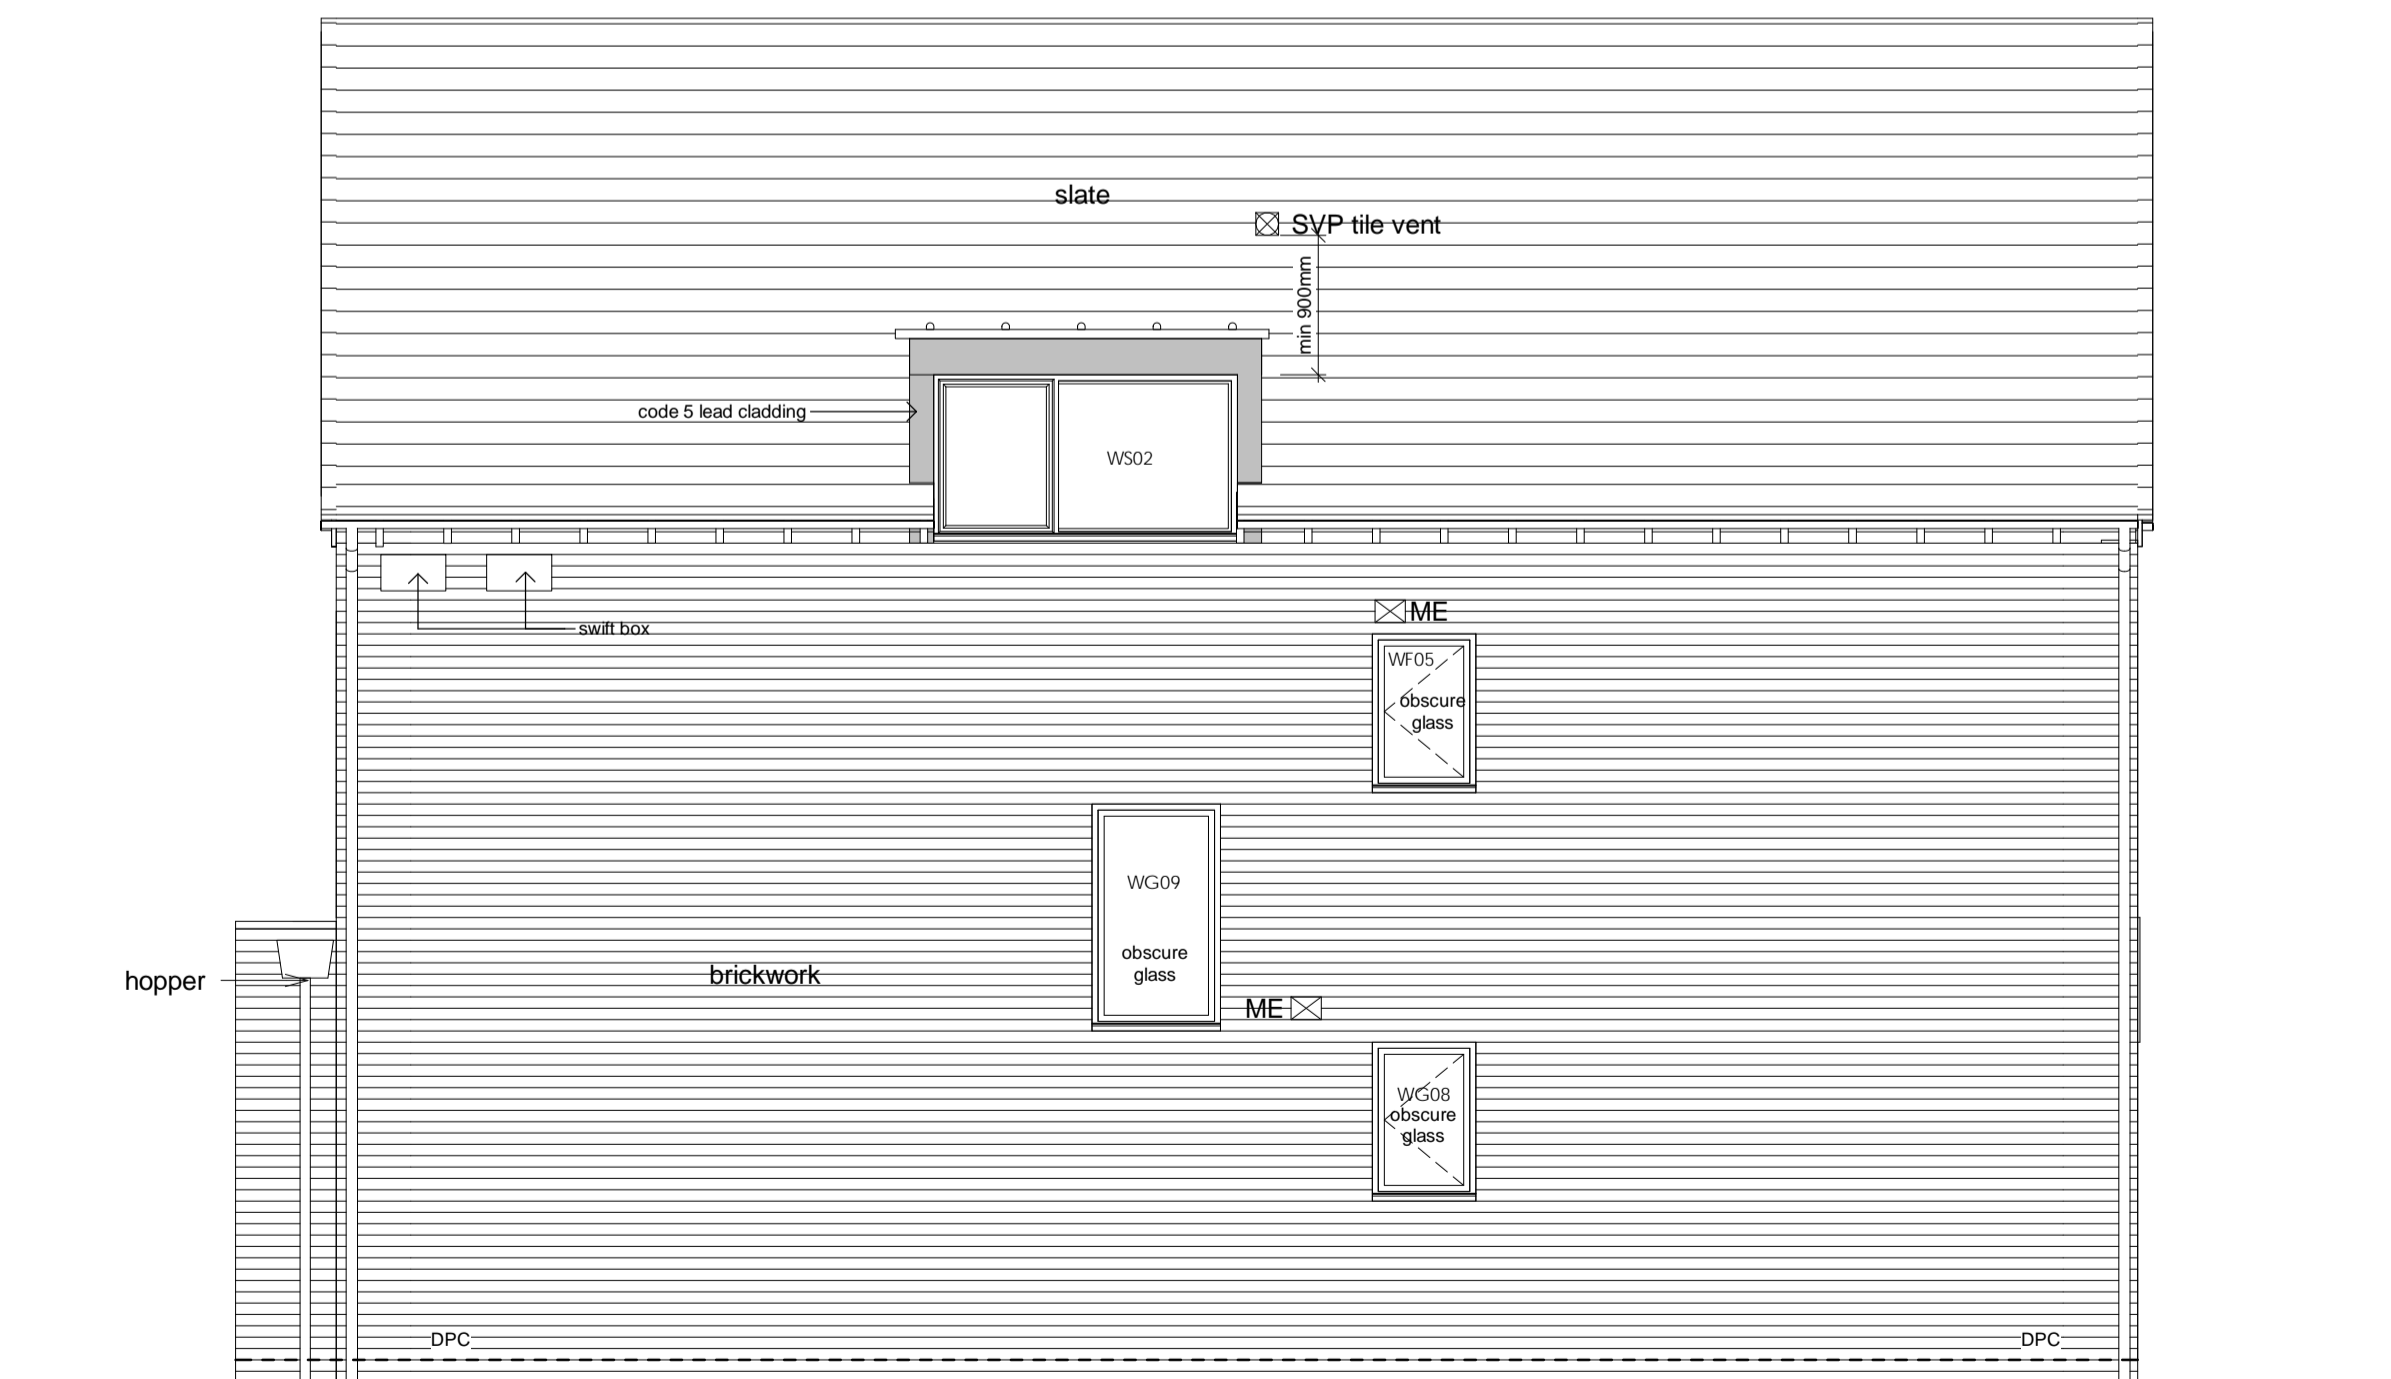

West Elevation

PRELIMINARY

revision date description

status

WORKING

project name
FORMER, SHELLEY ARMS, 114 CRICKET ROAD, OXFORD

drawing title
Plot 3 Elevations

client name
KEBLE HOMES LTD

first issued 19/07/17 drawn JS scale 1:50 @ A1

job/drawing number
15058 - WE3010-P2 -

The Studio, 70 Church Road, Wheatley, Oxford, OX33 1LZ
01865 873958 | info@andersonorr.com | www.andersonorr.com