

Station Road, Chipping Norton

Do not scale from this print. Use typical dimensions only. All dimensions are in millimetres. Design copyright is vested in the Company below from whom reproduction of drawings is prohibited without the written consent of the Company.

TENDER

Plot 1 HOUSE TYPE A - 156.5M² Plot 2 HOUSE TYPE A - 156.5M²

Plot 1 HOUSE TYPE A - 156.5M² Plot 2 HOUSE TYPE A - 156.5M²


Plot 1 HOUSE TYPE A - 156.5M² Plot 2 HOUSE TYPE A - 156.5M²



GROUND FLOOR PLAN




FIRST FLOOR PLAN

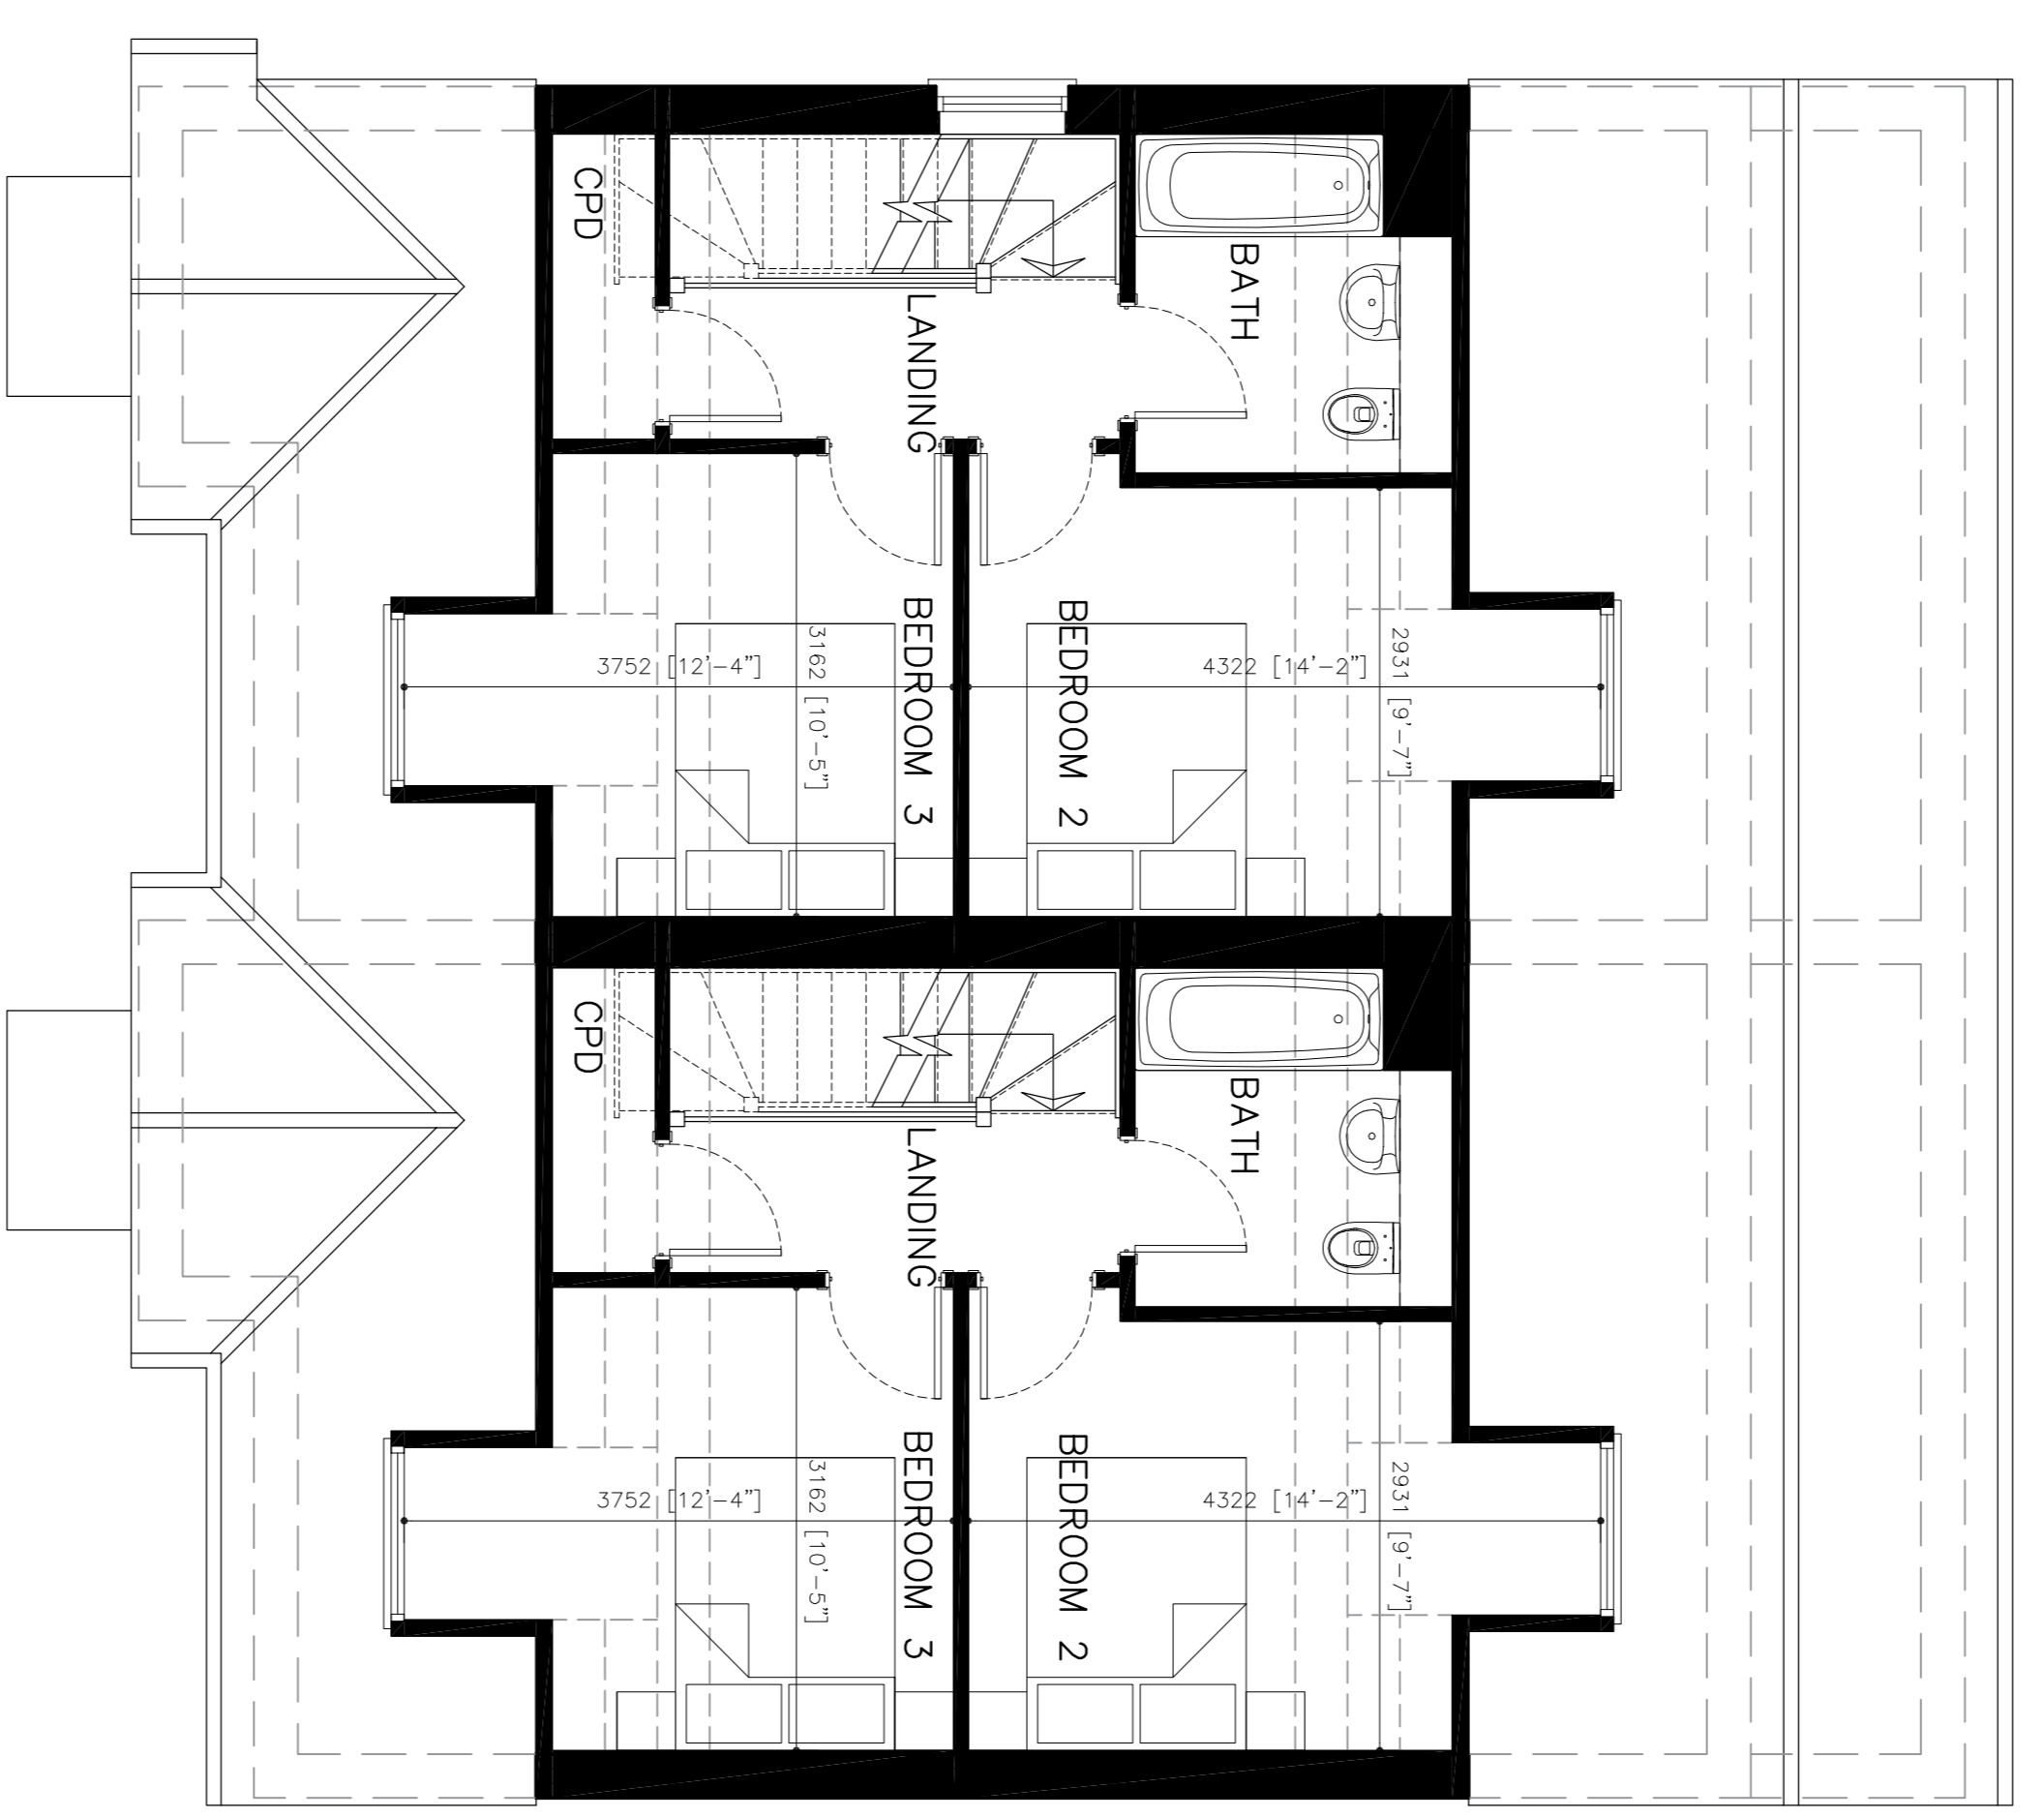

SECOND FLOOR PLAN

Plots 1-2 Sales Plans

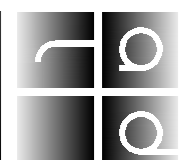 <p>ASHBY DESIGN L I M I T E D</p>	<p>Station Road, Chipping Norton</p>	<p>Project No. 339.16.600.00</p>
	<p>Title Plots 1-2 Sales Plans</p>	<p>Date July 16</p>
<p>Scale 1:50 @ A1</p>	<p>Drawn SC</p>	<p>Checked JB</p>
<p>Revision No.</p>	<p>Revision</p>	<p>Revision</p>

01 246 440000 FAX 01 246 440001
1 01222 210 917 www.ashbydesign.co.uk