


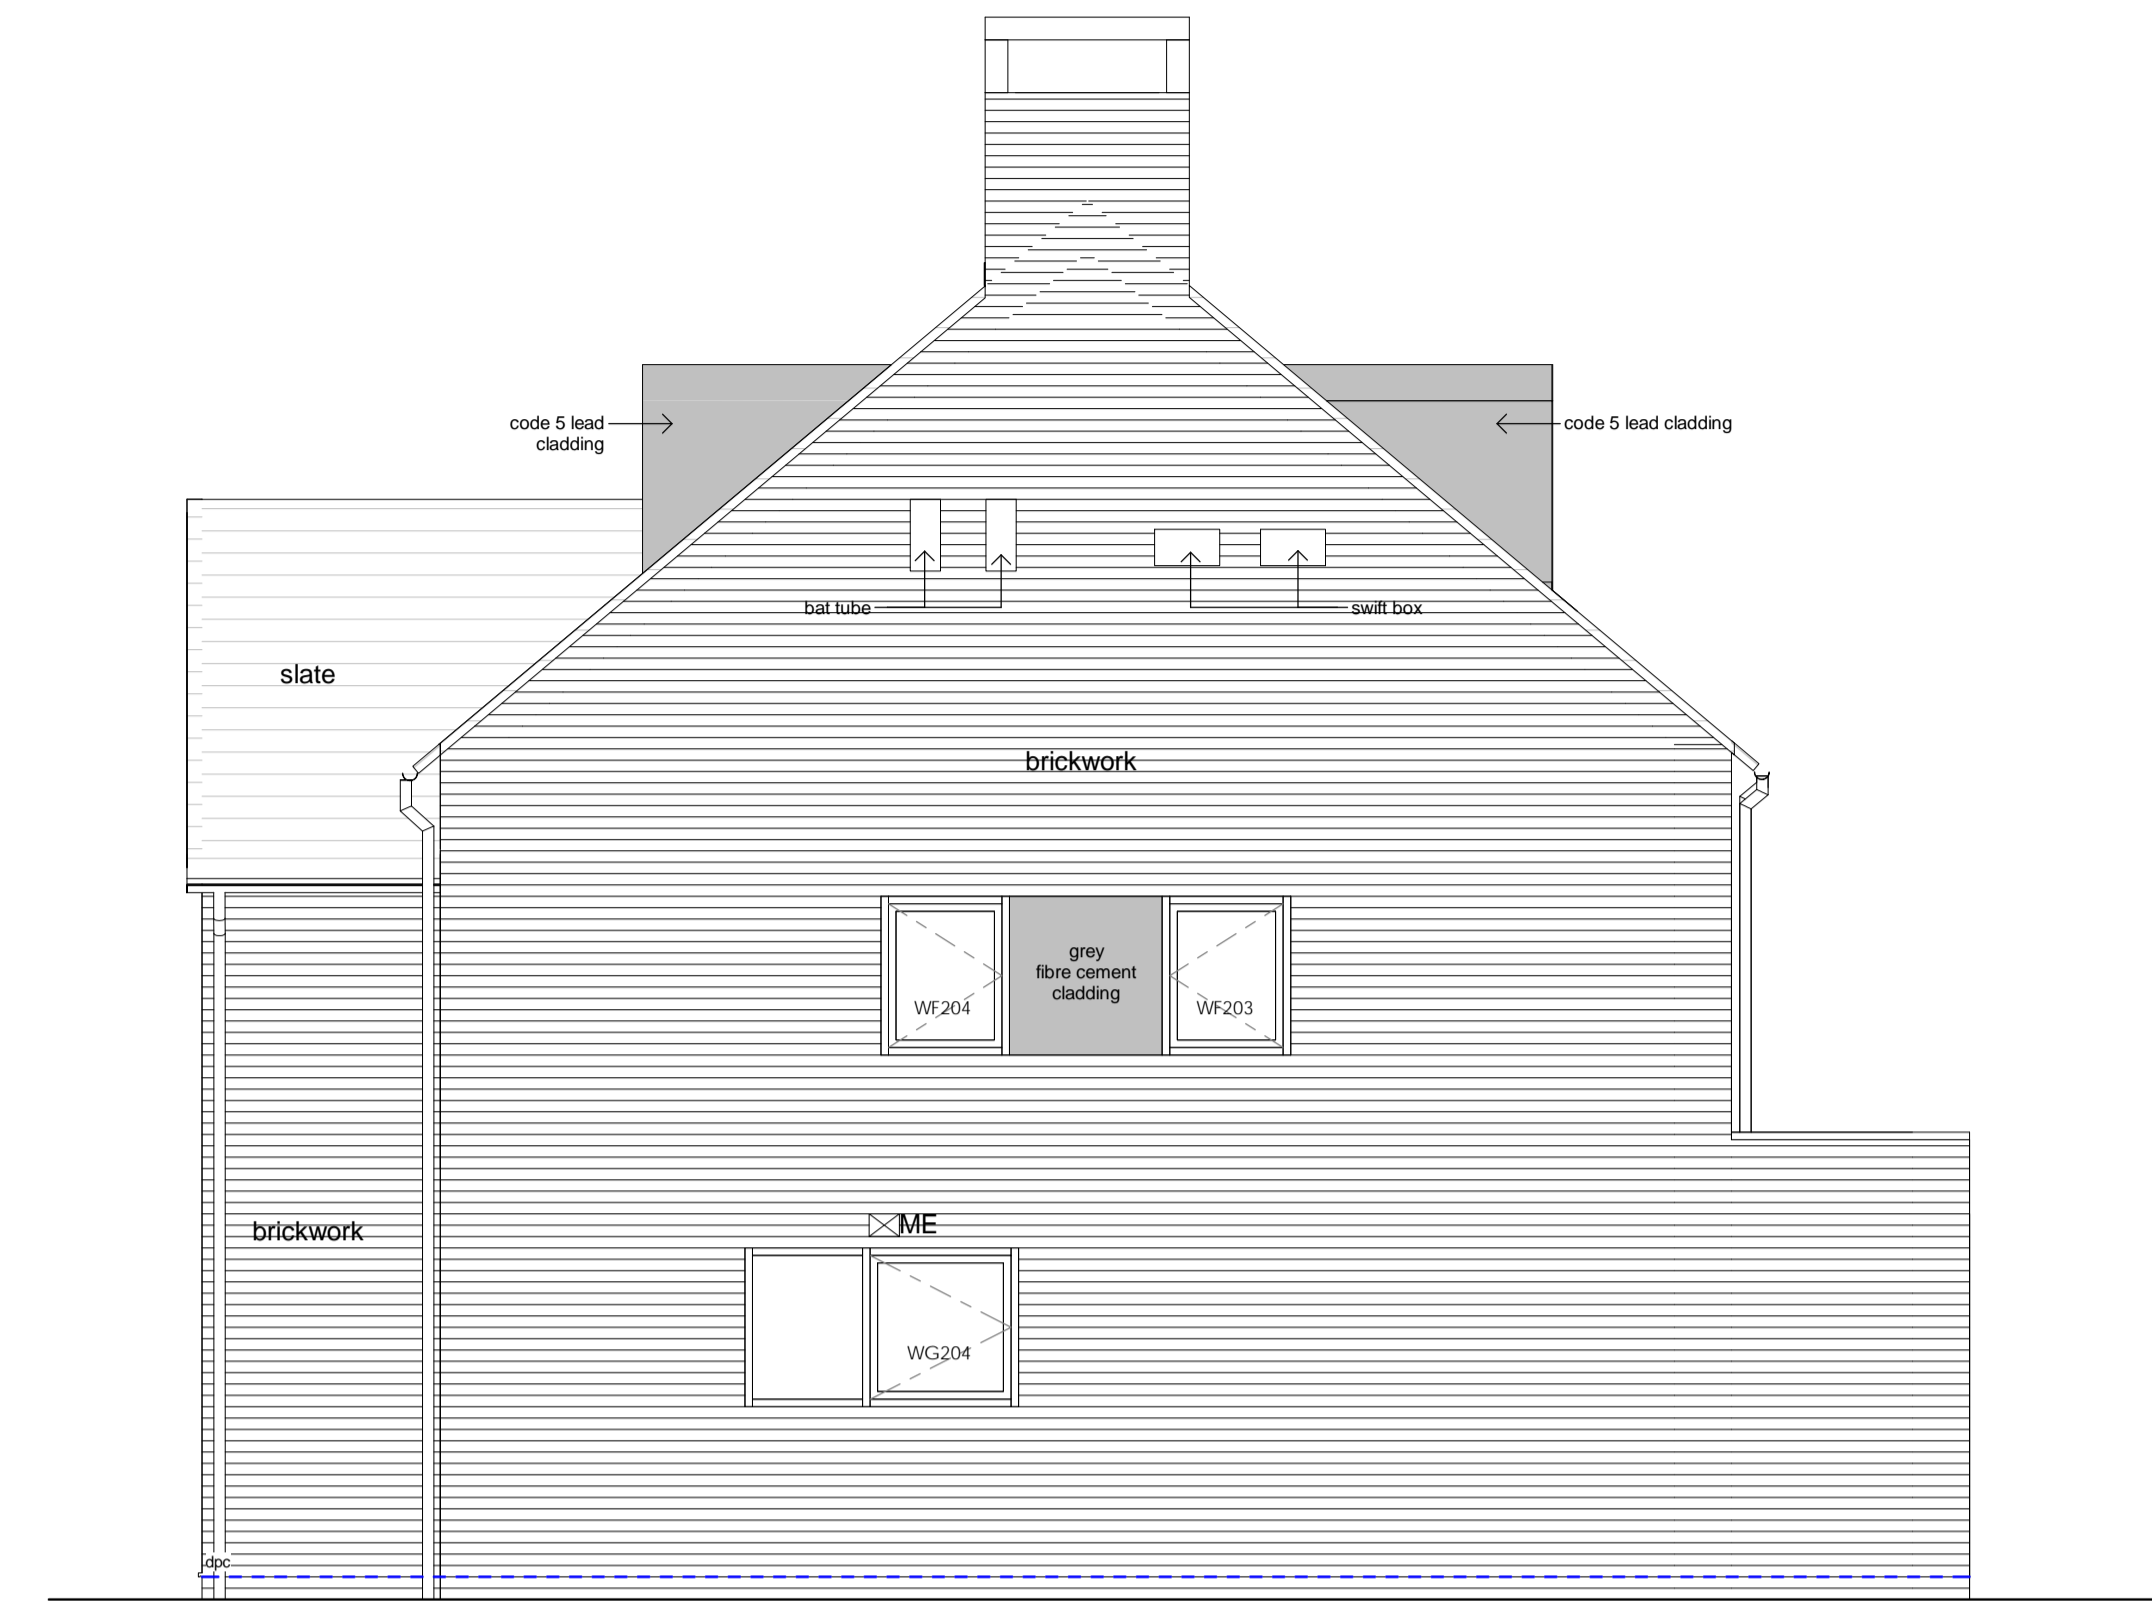


NORTH EAST



SOUTH EAST



SOUTH WEST

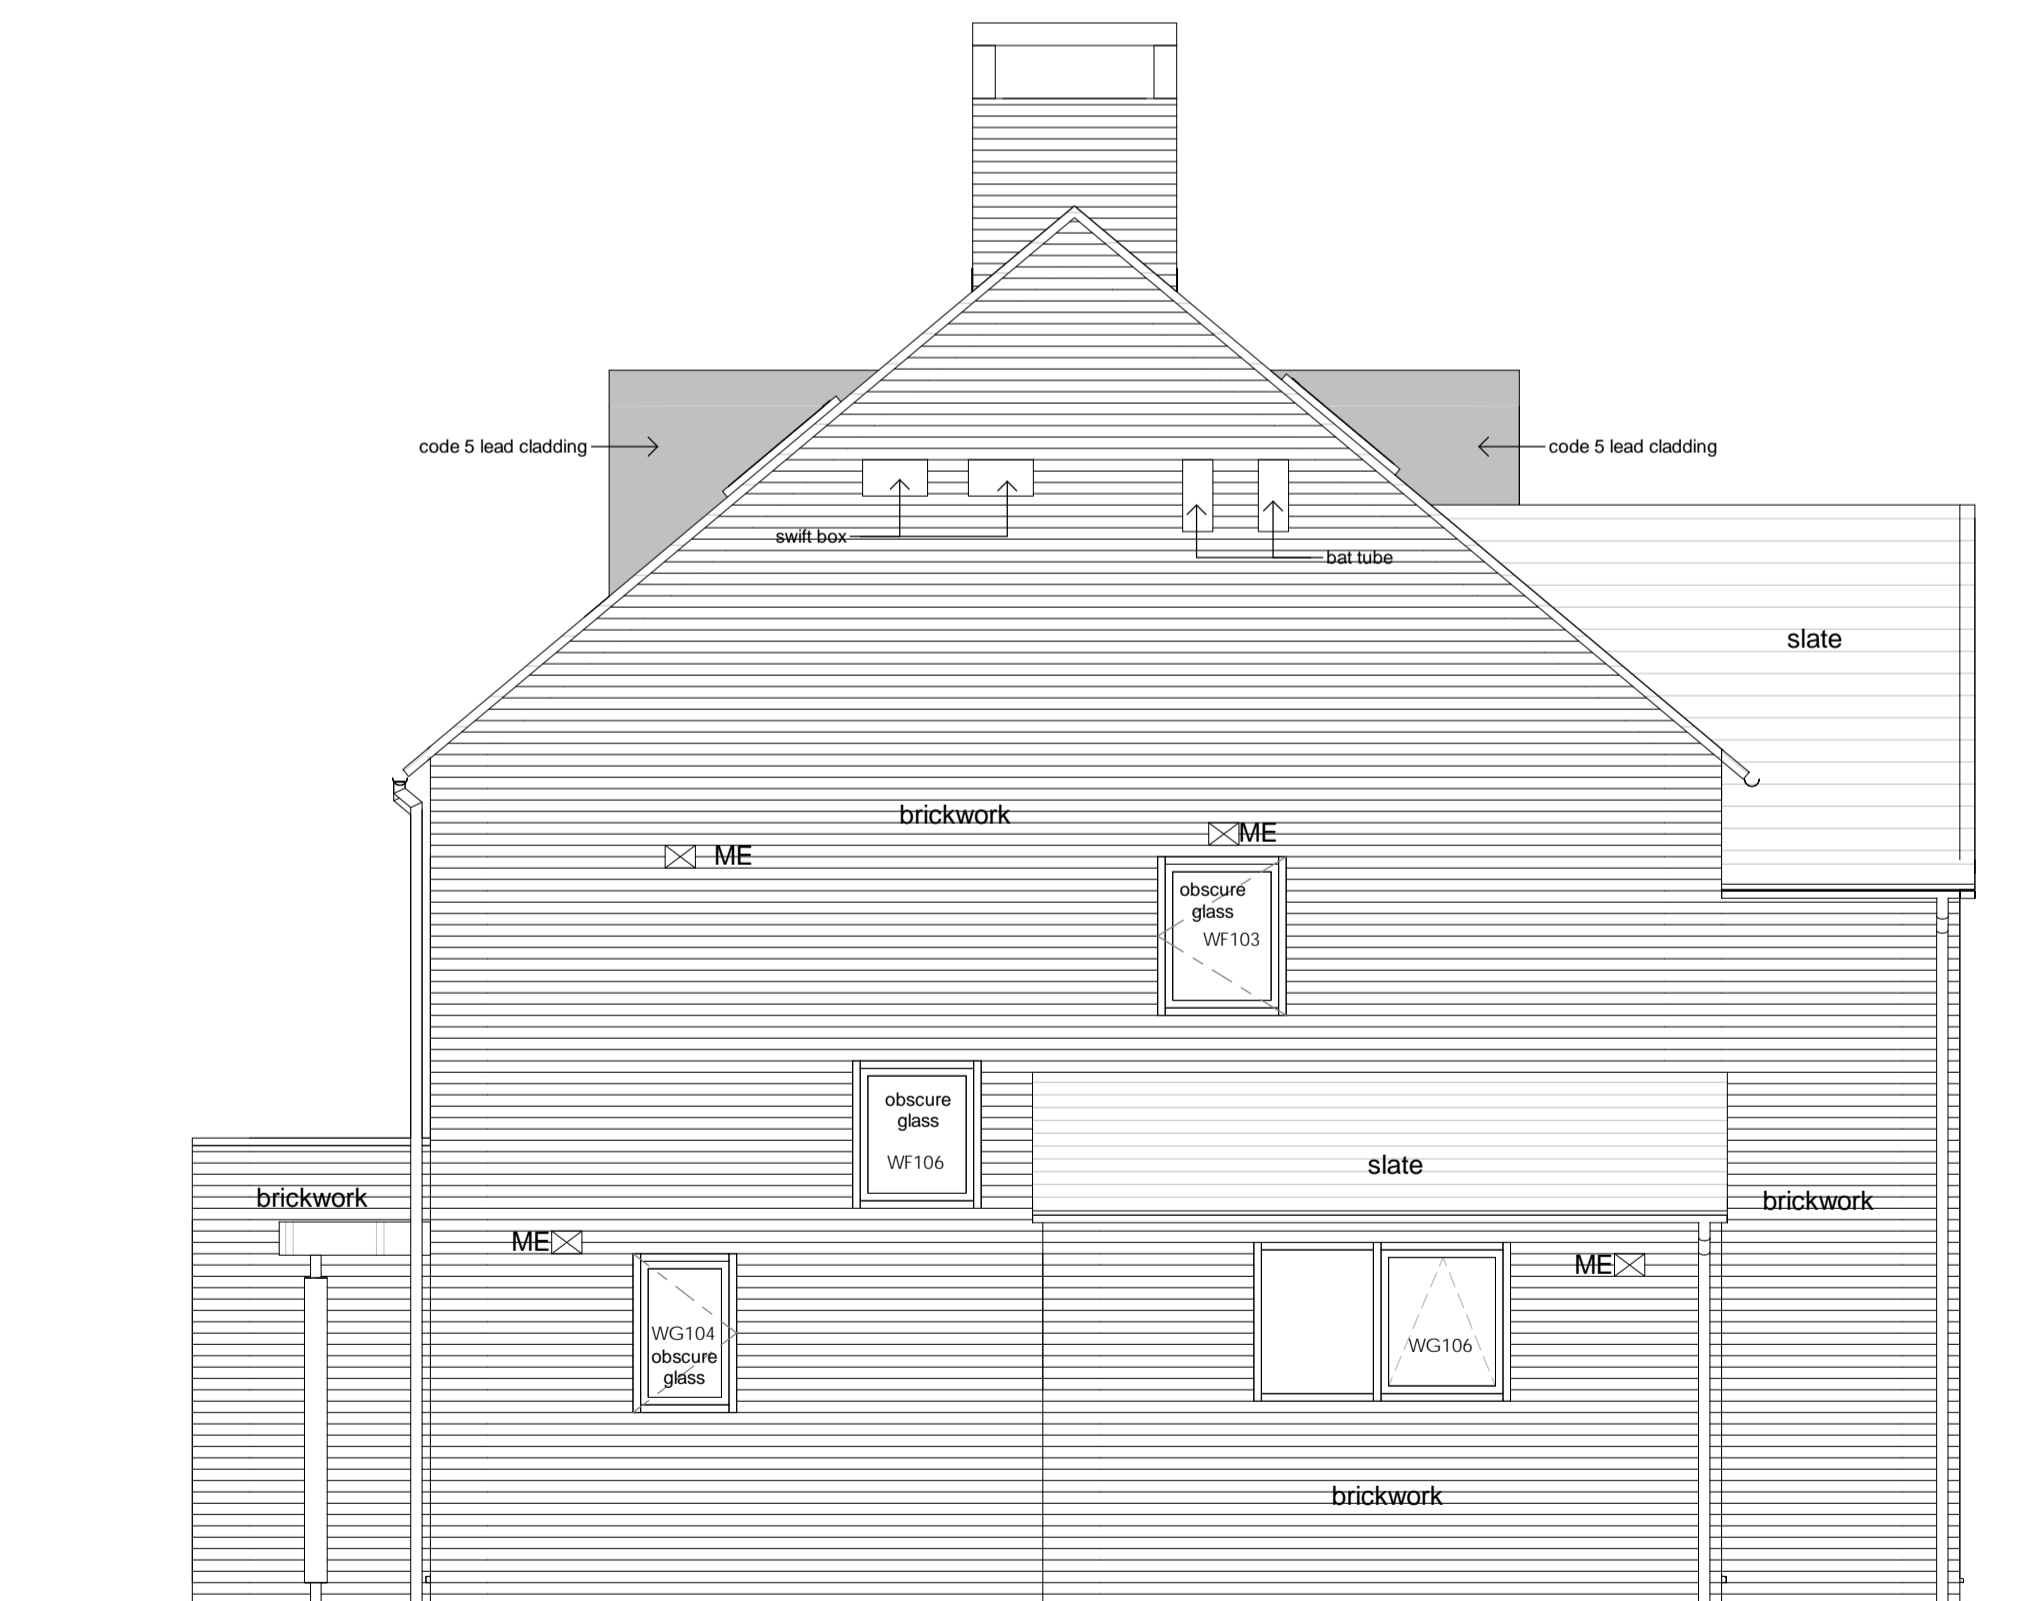

NORTH WEST

PRELIMINARY

revision date: description

status:

WORKING

project name:
FORMER, SHELLEY ARMS, 114 CRICKET ROAD, OXFORD

drawing title:
PLOT 1 & 2 ELEVATIONS

client name:

KEBLE HOMES LTD

first issued:

16/05/17

drawn:

IG

scale:

1:50 @ A1

15058 - WE2010-P3 -

The Studio, 70 Church Road, Wheatley, Oxford, OX33 1LZ
01865 873956 | info@andersonorr.com | www.andersonorr.com