


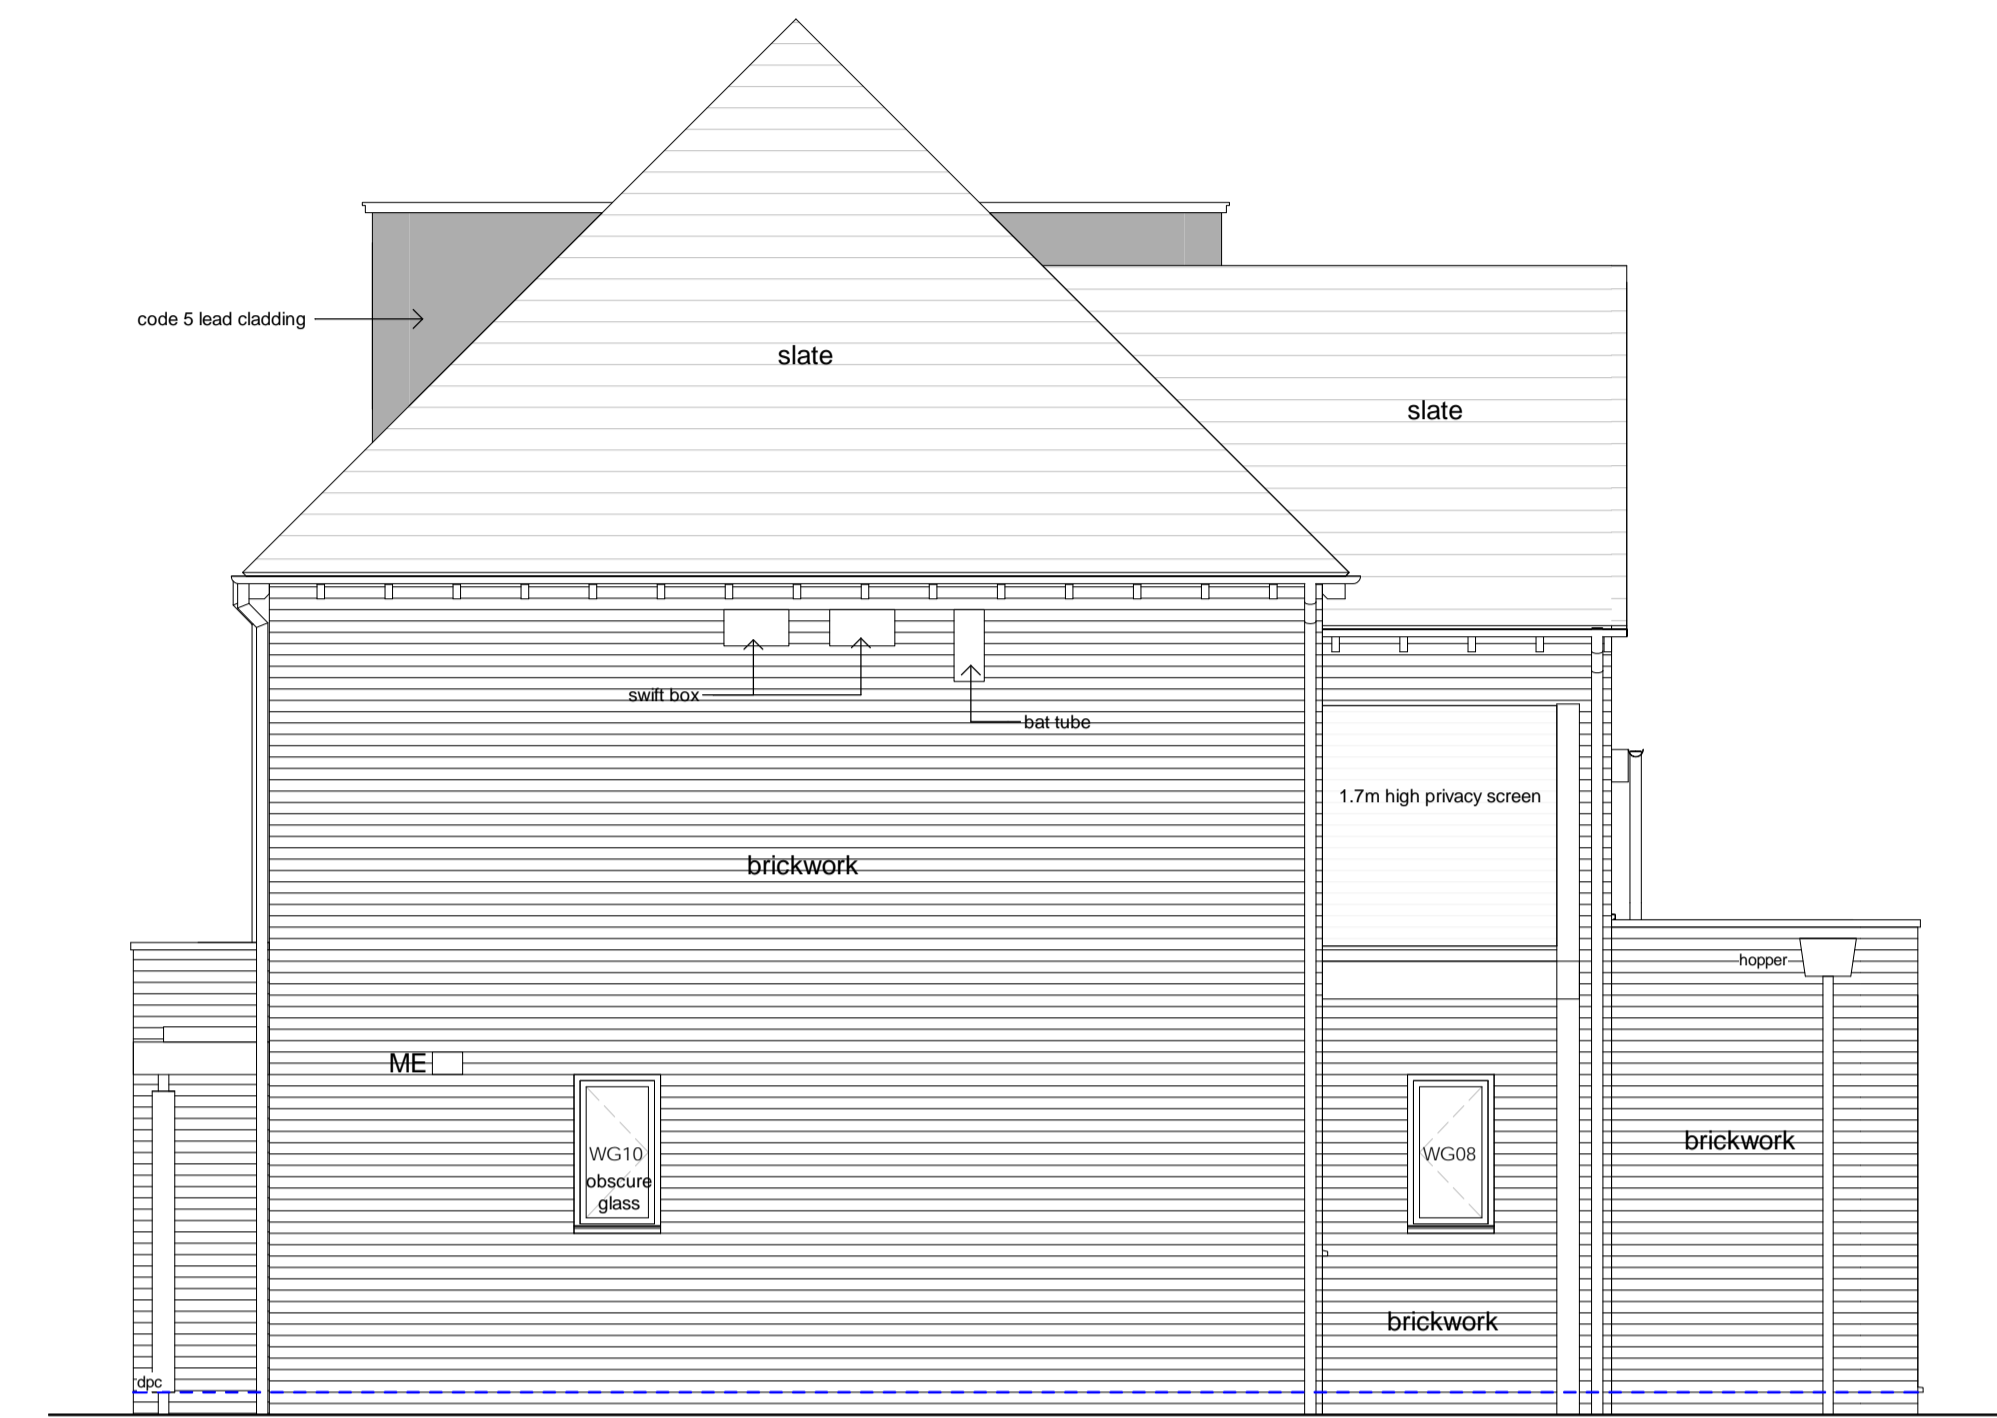


NORTH WEST



SOUTH WEST



SOUTH EAST

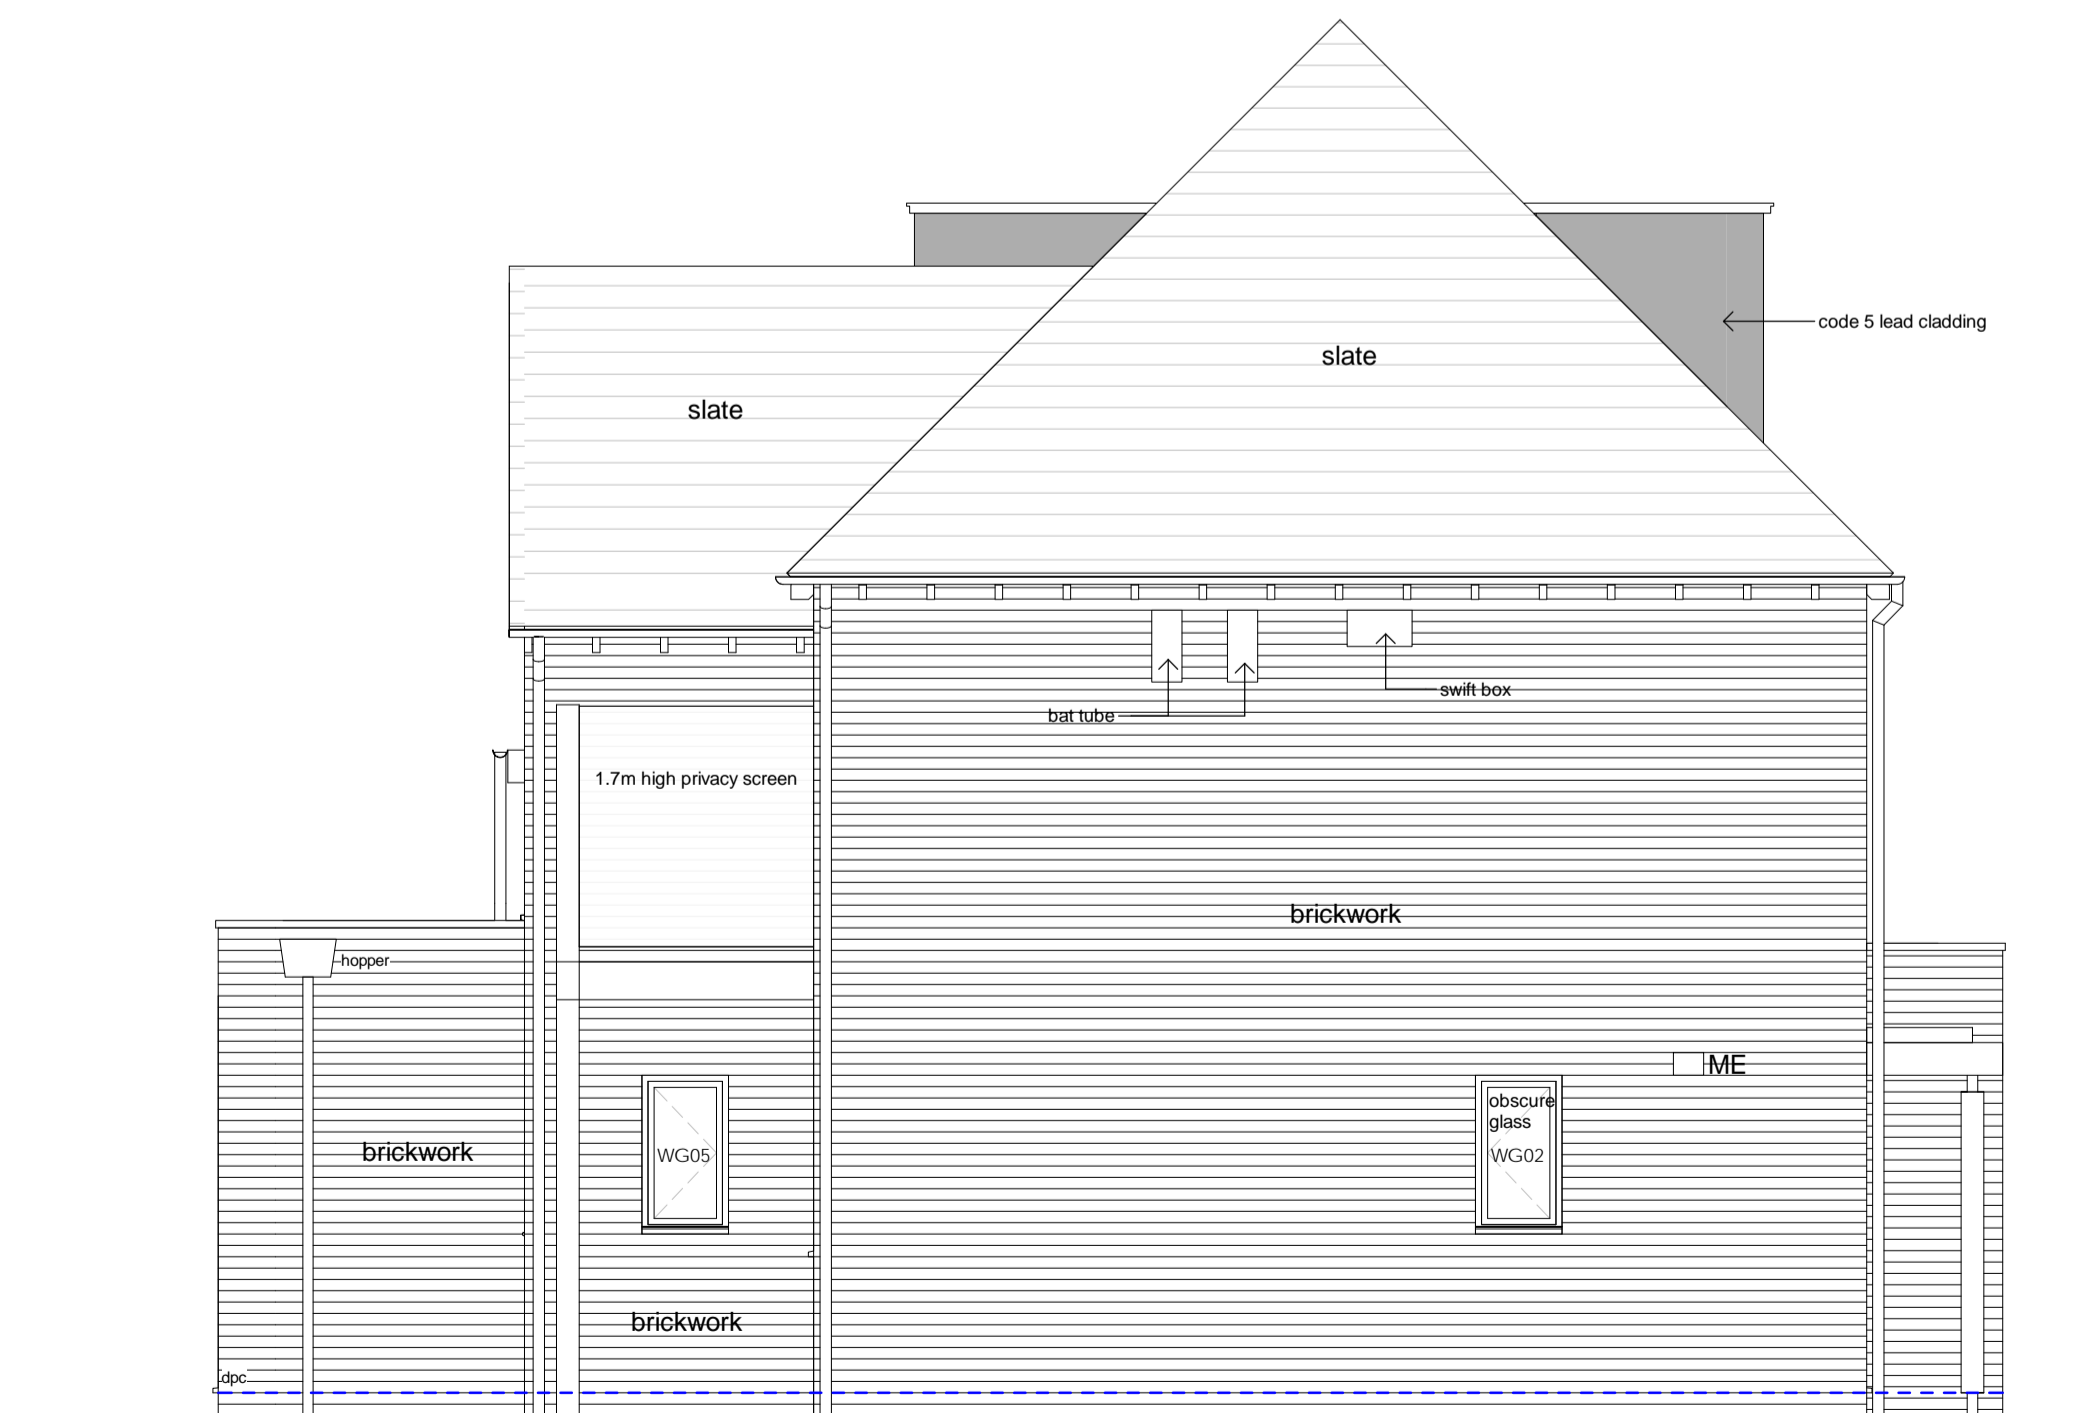

NORTH EAST

PRELIMINARY

revision date description

status

WORKING

project name
FORMER, SHELLEY ARMS, 114 CRICKET ROAD, OXFORD

drawing title
PLOTS 4 - 7 PROPOSED ELEVATIONS

client name
KEBLE HOMES LTD

first issued 16/05/17
drawn IG
scale 1:50 @ A1

15058 - WE4010 P3 -

The Studio, 70 Church Road, Wheatley, Oxford, OX33 1LZ
01865 873958 | info@andersonorr.com | www.andersonorr.com